

This drawing remains the property of Deziqteam. Any form of reproduction or copying in full or part without the permission of Deziqteam constitutes an infringement of copyright. INCONSISTENCIES ARE TO BE REPORTED TO DEZIQTEAM. DO NOT SCALE DRAWINGS. CHECK DIMENSIONS BEFORE COMMENCING WORK. DIMENSIONS FOLLOWING AN ABBREVIATION DENOTE A PARTICULAR TYPE OF ITEM. REFER TO SPECIFICATION AND FINISHES SCHEDULES FOR AN EXPLANATION.

Amendments		
01	04.09.2012	ISSUED FOR DA

CODING LEGEND		ABBREVIATIONS	
AH	ACCESS HATCH / PANEL	AFFL	ABOVE FINISHED FLOOR LEVEL
AP	ALUMINIUM CLADDING	CJ	CONSTRUCTION JOINT
AW	ACCESS WALKWAY / PLATFORM / LADDER	COL	COLUMN
BH	BALUSTRADE / HANDRAIL	COMM	COMMUNICATIONS SHAFT
BL	BELLHOLE	COS	CHECK ON SITE
CB	COLORBOND	DP	DOWNPIPE
CL	CEILING	DWG	DRAWING
CO	CONCRETE	EJ	EXPANSION JOINT
CP	CARPET	ELS	ELECTRICAL SHAFT
CT	CERAMIC TILES	ENG	ENGINEER
FC	FIBRE CONCRETE	EX	EXISTING
GL	GLAZING	FCL	FINISHED CEILING LEVEL
GM	GRIDMESH	FD	FIRE DOOR
GT	GUTTER	FE	FIRE EXTINGUISHER
IN	INSULATION	FEL	FINISHED FLOOR LEVEL
JN	JOINERY	FI	FIRE FITMENT
LV	LIVINGS	FHR	FIRE HOSE REEL
MR	MERISOL	FRL	FIRE RESISTANCE LEVEL
MT	ENTRY MAT	FSP	FLOOR SPACE RATIO (N/A/G/A)
PA	PAINT FINISH	PW	FLOOR WASTE
PB	PLASTERBOARD	GBA	GROSS BUILDING AREA
PC	POWDERCOAT	GFA	GROSS FLOOR AREA
PV	PAVING	GPO	GENERAL PURPOSE OUTLET
RF	ROOF SHEETING	HYD	HYDRAULIC SHAFT
RN	RENDER	MCH	MECHANICAL SHAFT
SC	SUN CONTROL	NLA	NET LETTABLE AREA
SK	SKIRTING	NOM	NOMINAL
ST	STONE	NTS	NOT TO SCALE
TG	TACTILE GROUND SURFACE INDICATOR	OF	OVERFLOW
TP	TOILET PARTITION	RA	RETURN AIR
WF	WINDOW FRAME	RCP	REFLECTED CEILING PLAN
WP	WATERPROOF MEMBRANE	RL	RELATIVE LEVEL
		RWD	RAIN WATER OUTLET
		SA	SUPPLY AIR
		SD	SMOKE DOOR
		SEC	SECURITY SHAFT
		SM	SMOKE
		SPEC	SPECIFICATION
		SRL	STRUCTURAL LEVEL
		SS	STAINLESS STEEL
		TOW	TOP OF WALL
		TYP	TYPICAL
		UNO	UNLESS NOTED OTHERWISE
		US	UNDERSIDE

FINISHES SCHEDULE		
CODE	DESCRIPTION	COLOR
AW	Powdercoated Aluminium Window Frame	Woodland Grey
B1	Face Brickwork Over AFS Structure	to client selection
CB	Colorbond Roof Sheeting and Flashing	Woodland Grey
RA-1	Rendered/ Painted AFS External Walls	Dulux Buff It
RA-2	Rendered/ Painted AFS External Walls	Dulux Call Sign
RC	Rendered/ Painted Concrete	Dulux Call Sign
RL	Rendered/ Painted Lightweight	Dulux Buff It
AP-1	Alucobond Aluminium Cladding	Indiana Copper
AP-2	Alucobond Aluminium Cladding	Natural Brushed
B	1200H1 security bollard	Stainless Steel

CIVIL & HYDRAULIC ENGINEER
sellick consultants
 po box 5005 braddon act 2612
 p: 02 6201 0200 f: 02 6247 2203
 sellickconsultants.com.au

STRUCTURAL ENGINEER

 Suite 11
 50 Great north Rd
 Five Dock NSW 2046
 Ph (02) 9712 4700
 Fax (02) 9712 4733
 Structural Design Solutions Pty. Ltd.
 engineers@structuraldesignsolutions.com.au


ARCHITECTURAL DOCUMENTATION
deziqteam
 ARCHITECTURAL PROJECTS
 ABN 33 085 578 081
 PO Box 3060, Manuka ACT 2603
 ph: 02 62674444
 fax: 02 62677444
 email: admin@deziqteam.com.au

CLIENT

KOUNDOURIS PROJECTS

MULTI UNIT DWELLING DEVELOPMENT
 BLOCK 13 SECTION 28
 NARRABUNDAH ACT

SECTION A-A
 date 04.09.2012 job no. 711.NAR divg.no A200 issue 01
 scale 1:50 @ A1
 PRELIMINARY COORDINATION
 REVIEW TENDER
 DA FOR CONSTRUCTION

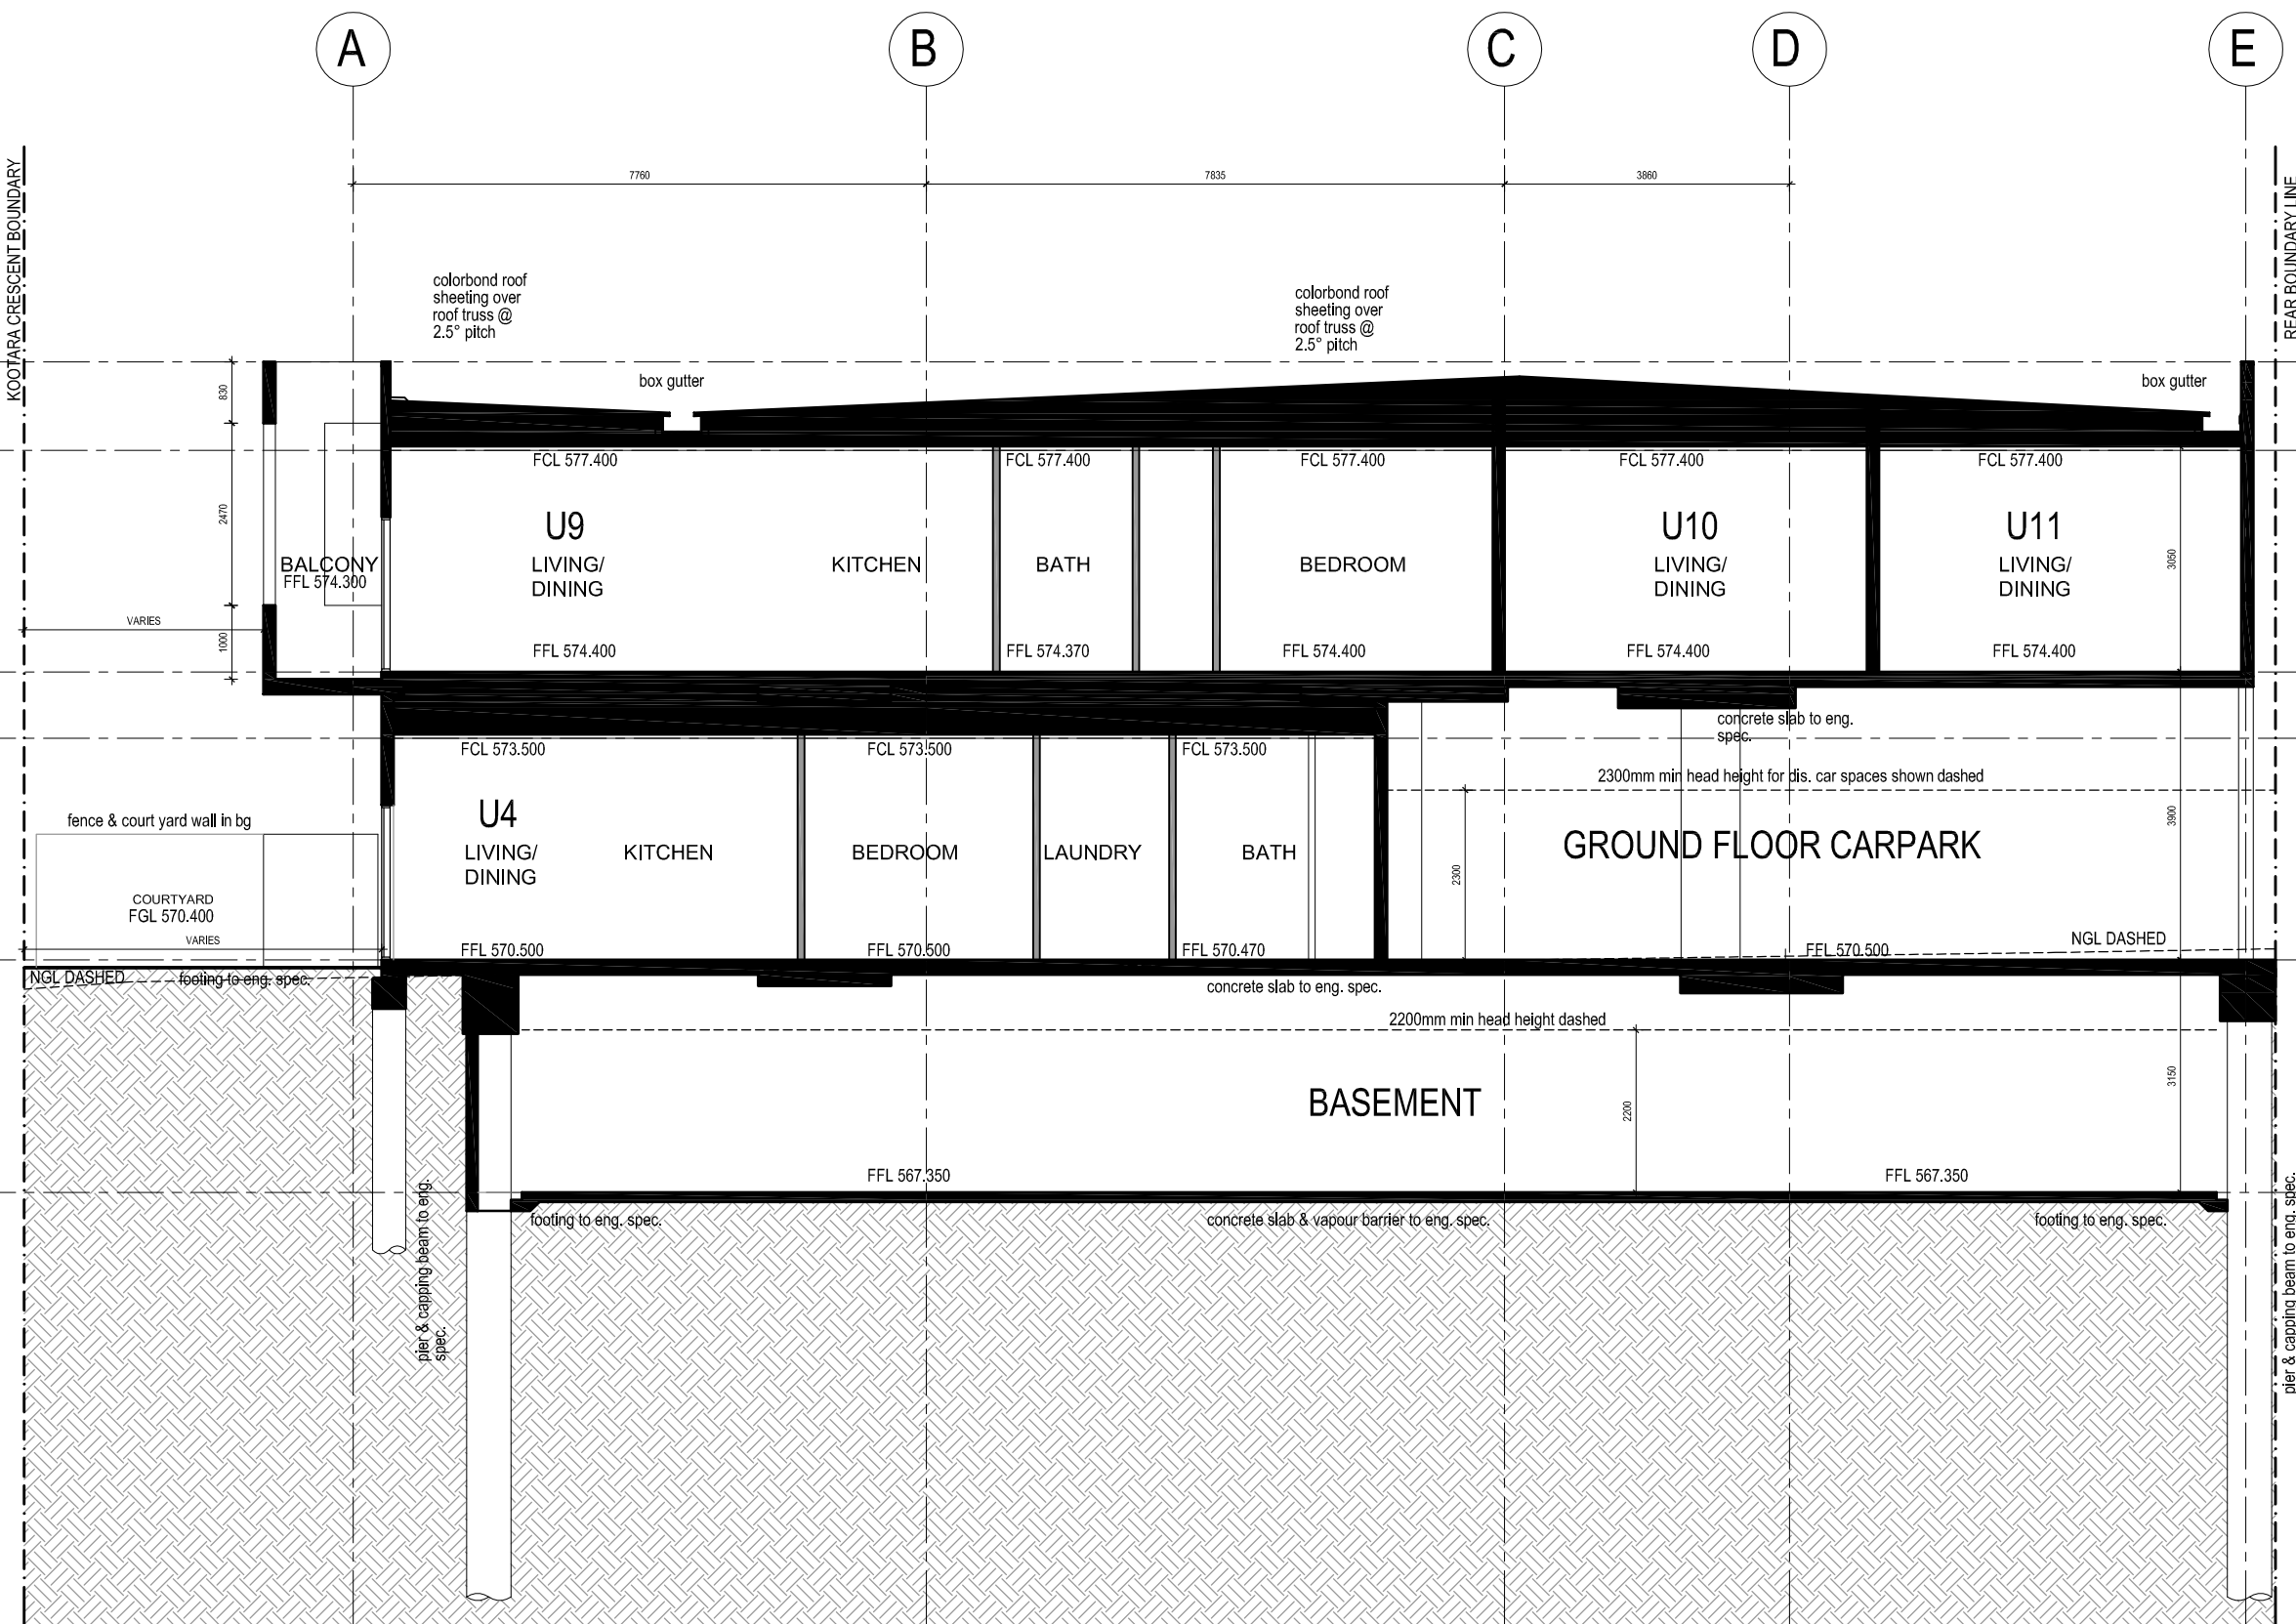

A SECTION A-A
 A200 SCALE 1:50 @ A1

