


SOUTH ELEVATION

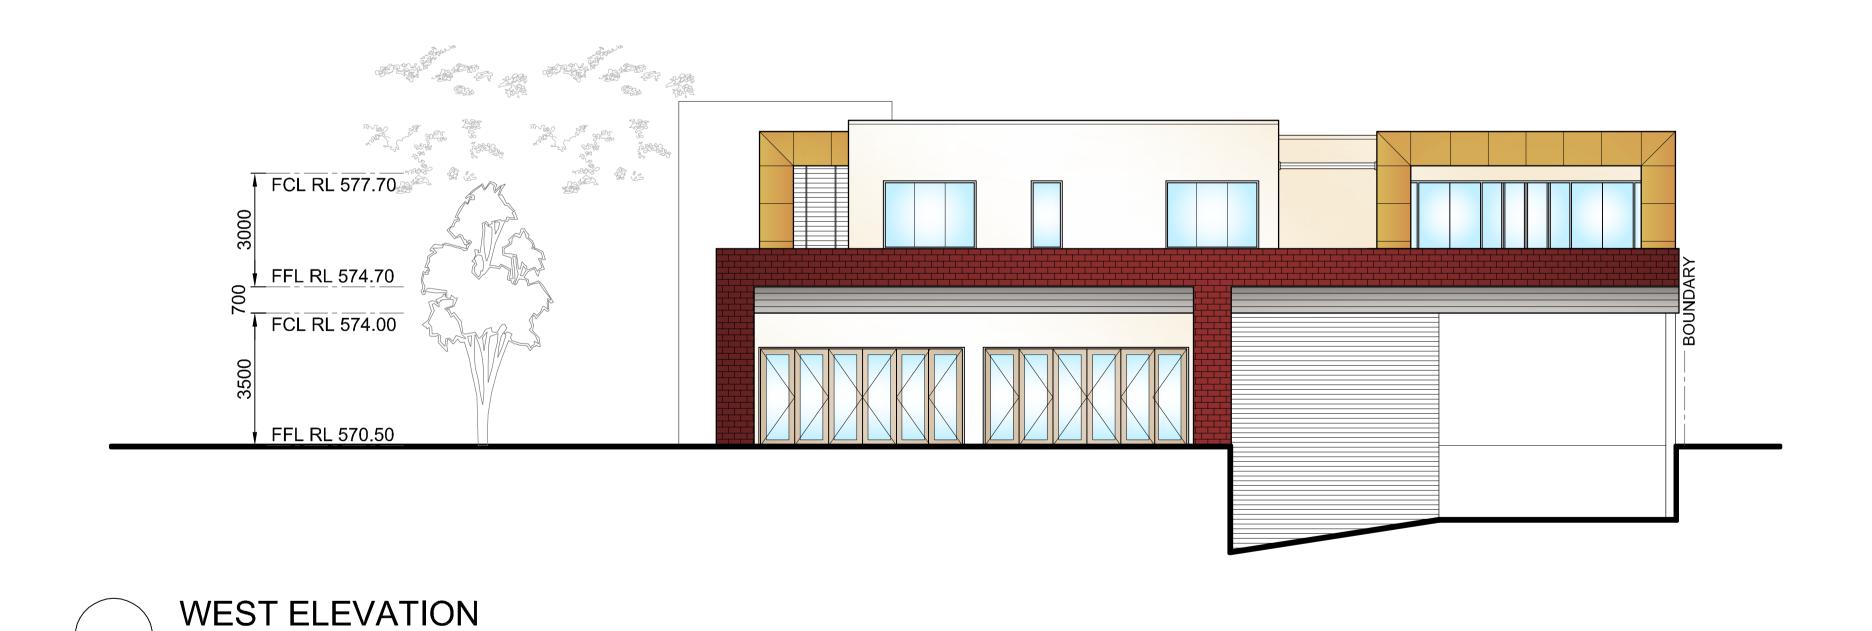

© COPYRIGHT ARCHITECTS RING & ASSOC. PTY LTD. 2005

CONTRACTOR MUST VERIFY ALL DIMENSIONS ON SITE BEFORE COMMENCING ANY WORK OR DRAWING SHOP DRAWINGS. DO NOT SCALE DRAWING.

NORTH

Date	No Amendments		Code	

GENERAL NOTES:

ALL WORK TO BE CONSTRUCTED IN ACCORDANCE WITH RELEVANT AUSTRALIAN STANDARDS, BUILDING CODE OF AUSTRALIA AND LOCAL AUTHORITIES REGULATIONS. EXECUTE ALL WORK IN THE BEST AND MOST TRADESMAN LIKE MANNER AND TO THE SATISFACTION OF THE SUPERINTENDENT. ALL DIMENSIONS ARE IN MILLIMETERS UNLESS OTHERWISE NOTED.



5a LEFROY STREET, GRIFFITH,CANBERRA,2603 PH. (02)6239 7177 FAX.(02)6239 7100 ACN008592667 ARCHITECTS RING AND ASSOCIATES PTY/LTD

PROJECT

MIXED USE

CLIENT

POWDERLY

BLOCK SECTION DIVISION

13 28 NARRABUNDAH

DRAWING TITLE

ELEVATIONS

DATE	SCALE	DRAWN	CHECKED
MAY.08	(A1) 1:100	RI CAD	TERRY RING
JOB NO.	DWG NO.		CODE
0772	A09		