

PARKING GENERATION

CARS


PARKING GENERATION (@2.5/100 m² GFA)

RESIDENTIAL PARKING PROVISION (5 X 1 BED APARTMENT UNIT)

RESIDENTIAL PARKING PROVISION 25% VISITOR PARK

TOTAL CAR PROVISION

TOTAL CAR PROVIDED

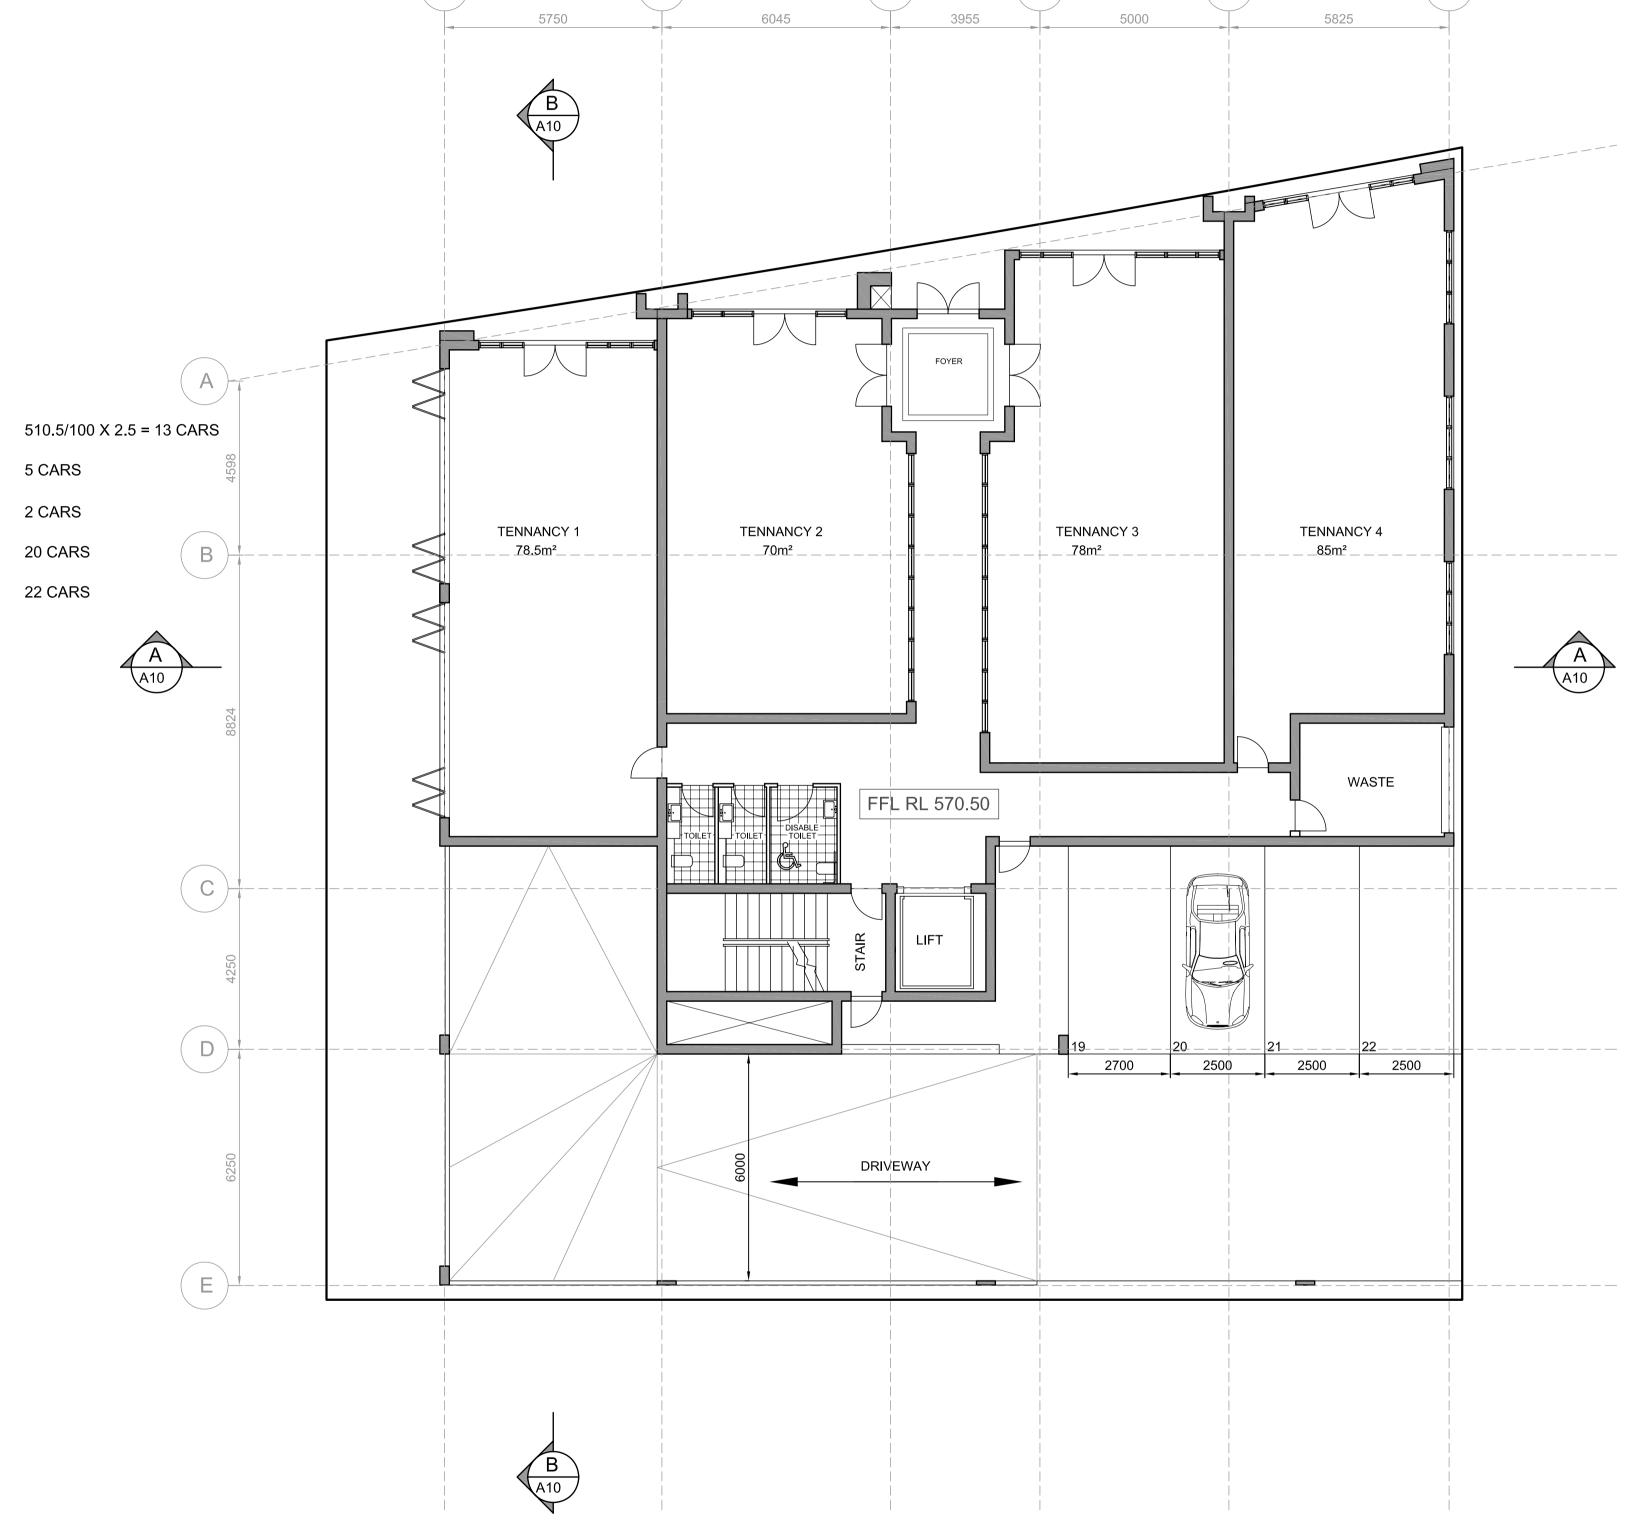




GROUND FLOOR PLAN

© COPYRIGHT ARCHITECTS RING & ASSOC. PTY LTD. 2005

CONTRACTOR MUST VERIFY ALL DIMENSIONS ON SITE BEFORE COMMENCING ANY WORK OR DRAWING SHOP DRAWINGS. DO NOT SCALE DRAWING.

NORTH

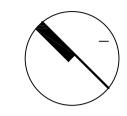


NORTH

| Date | No | Amendments | Code |
|------|----|------------|------|
| | | | |
| | | | |
| | | | + |
| | | | |
| | | | |

GENERAL NOTES:

ALL WORK TO BE CONSTRUCTED IN ACCORDANCE WITH RELEVANT AUSTRALIAN STANDARDS, BUILDING CODE OF AUSTRALIA AND LOCAL AUTHORITIES REGULATIONS. EXECUTE ALL WORK IN THE BEST AND MOST TRADESMAN LIKE MANNER AND TO THE SATISFACTION OF THE SUPERINTENDENT. ALL DIMENSIONS ARE IN MILLIMETERS UNLESS OTHERWISE NOTED.

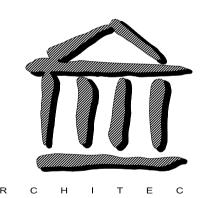

RING & ASSOCIATES
ARCHITECTS INTERIOR DESIGN

5a LEFROY STREET, GRIFFITH, CANBERRA, 2603
PH. (02)6239 7177 FAX. (02)6239 7100 ACN008592667
ARCHITECTS RING AND ASSOCIATES PTY/LTD

PROJECT

MIXED USE

CLIENT

POWDERLY

BLOCK SE

CTION DIVISION

NARRABUNDAH

DRAWING TITLE

GROUND FLOOR PLAN

| DATE | SCALE | DRAWN | CHECKED | |
|---------|---------------|-----------|---------------|--|
| DEC.07 | (A1) 1:100 | RI CAD | TERRY RING | |
| JOB NO. | DWG NO. | | CODE | |
| 0772 | A06 | | | |