

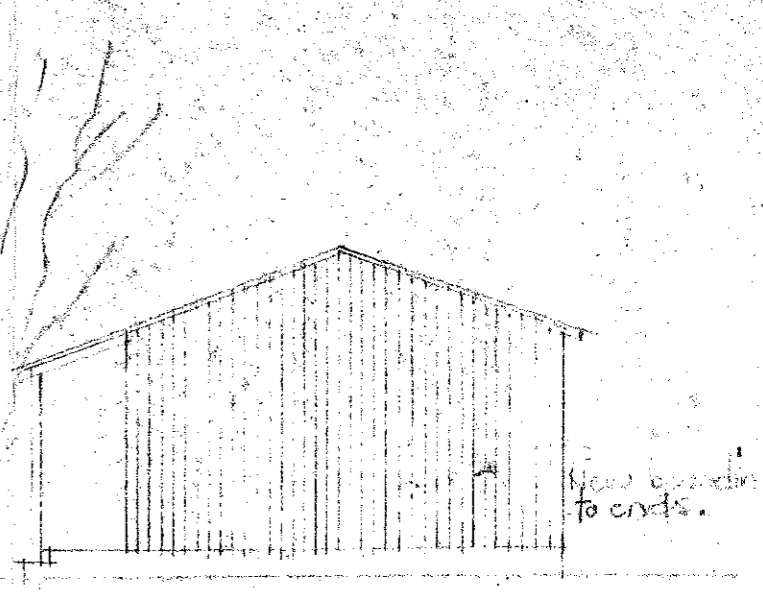


FRONT ELEVATION

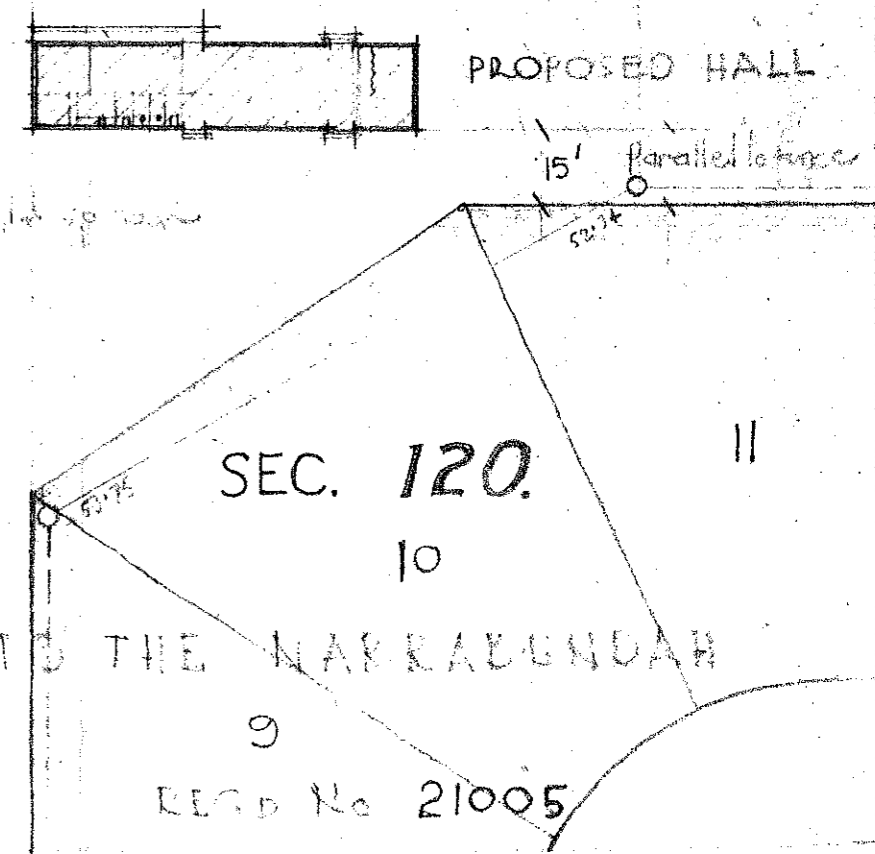

SIDE ELEVATION

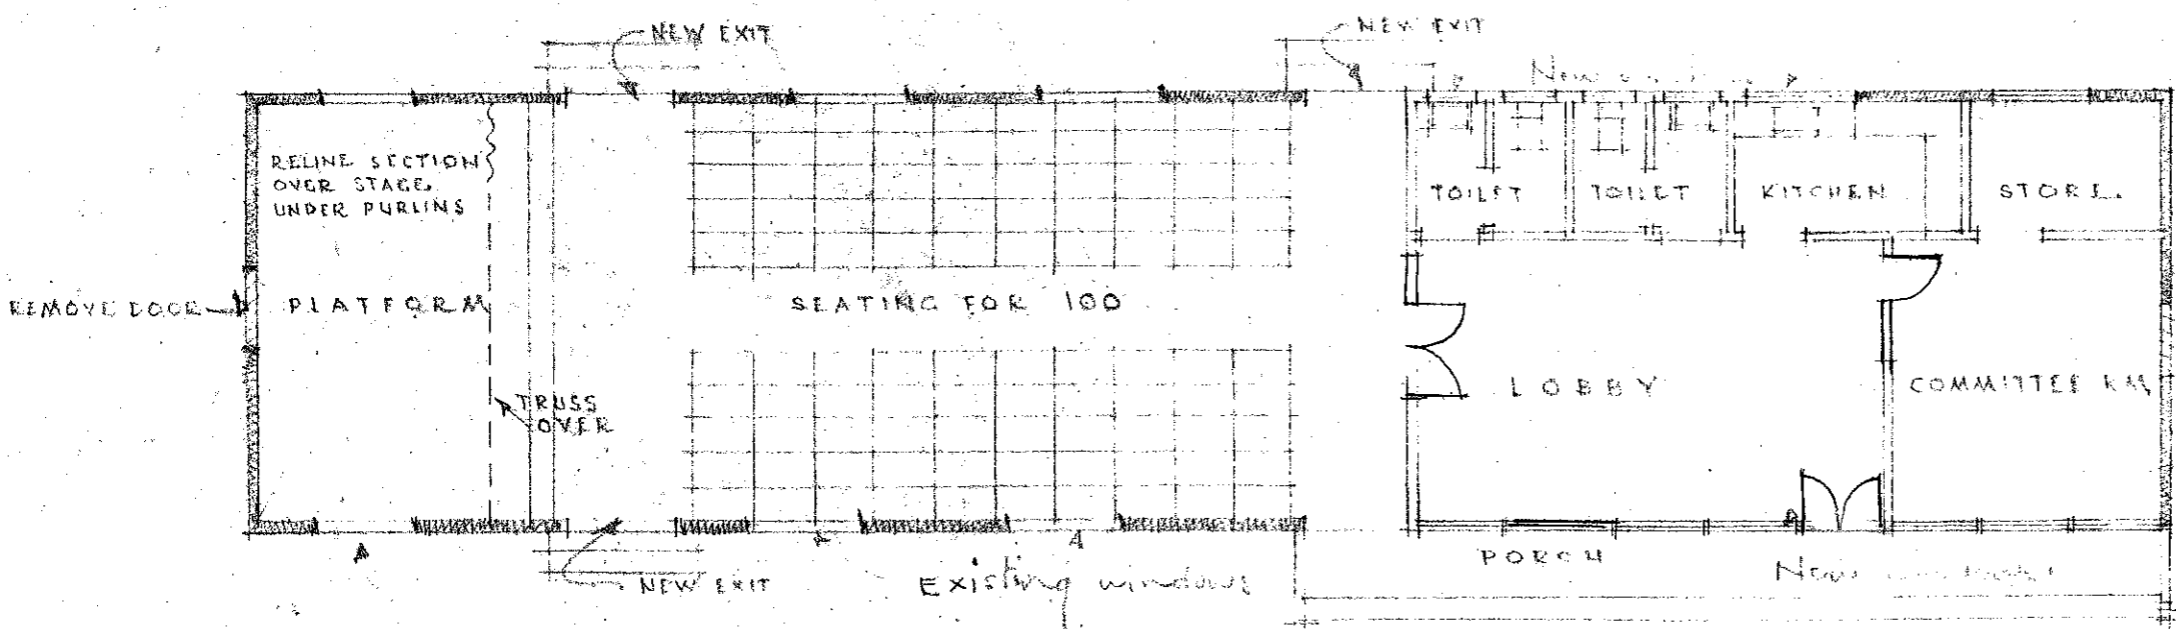

PROPOSED TRANSFER OF HUT FROM EASTLAKE HOSTEL TO THE NARRABUNDAH DEMOUNTABLE AREA FOR USE AS A HALL

SCALE 8" = 10'

SUPERSEDES DRAWING No 20921

DEPARTMENT OF WORKS, A.C.T.