




1 Elevation 1 to Boolimba Crescent
1:100

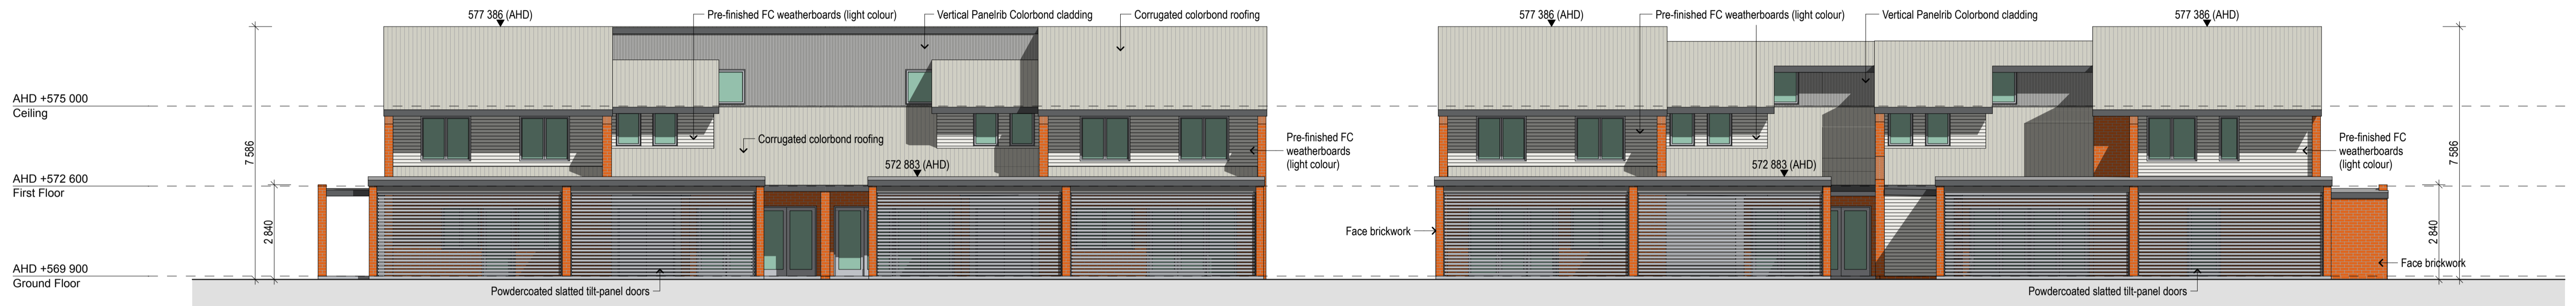


2 Elevation 2 to Internal Driveways
1:100

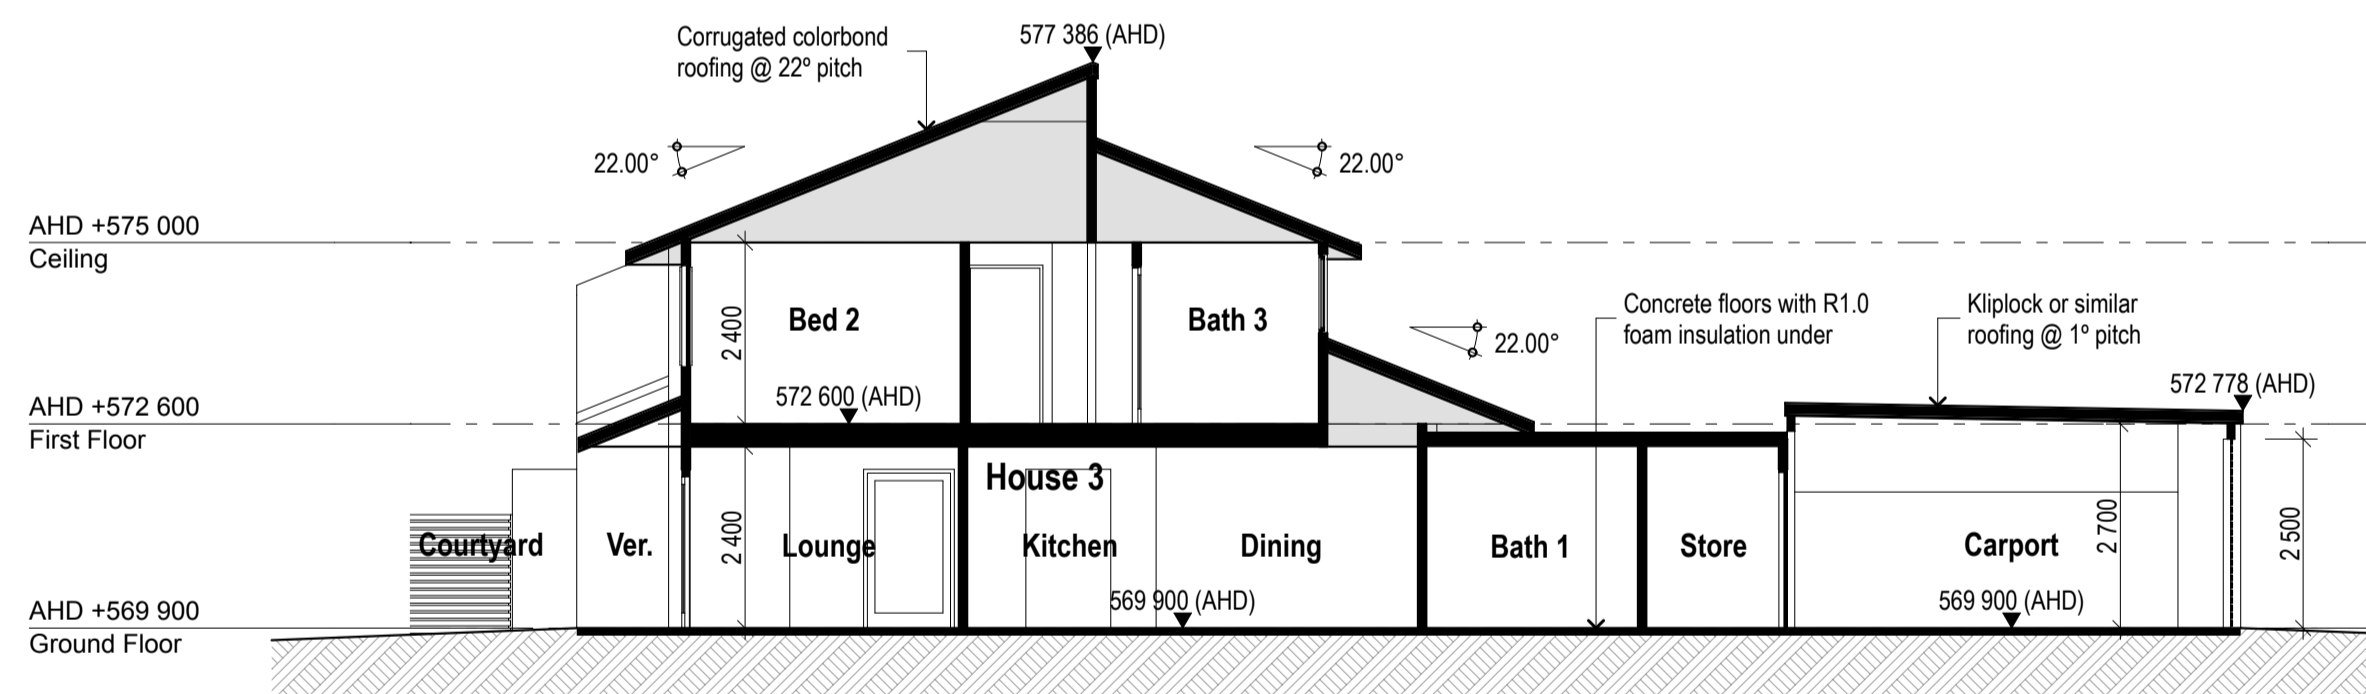


A Section A
1:100

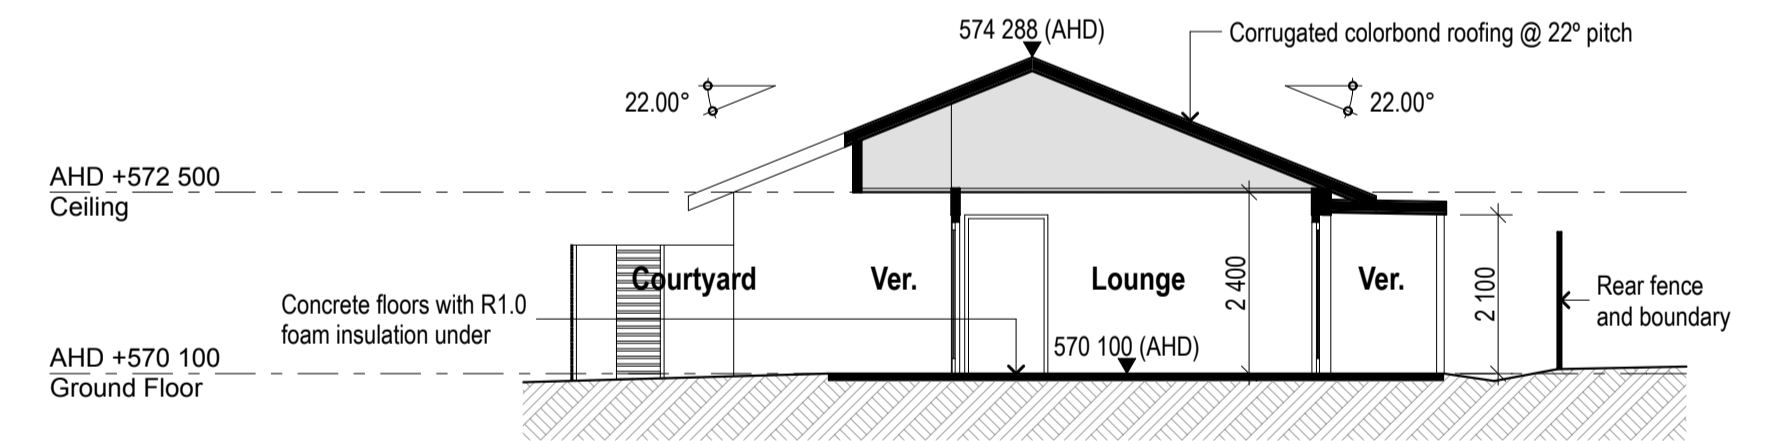

C Section C
1:100

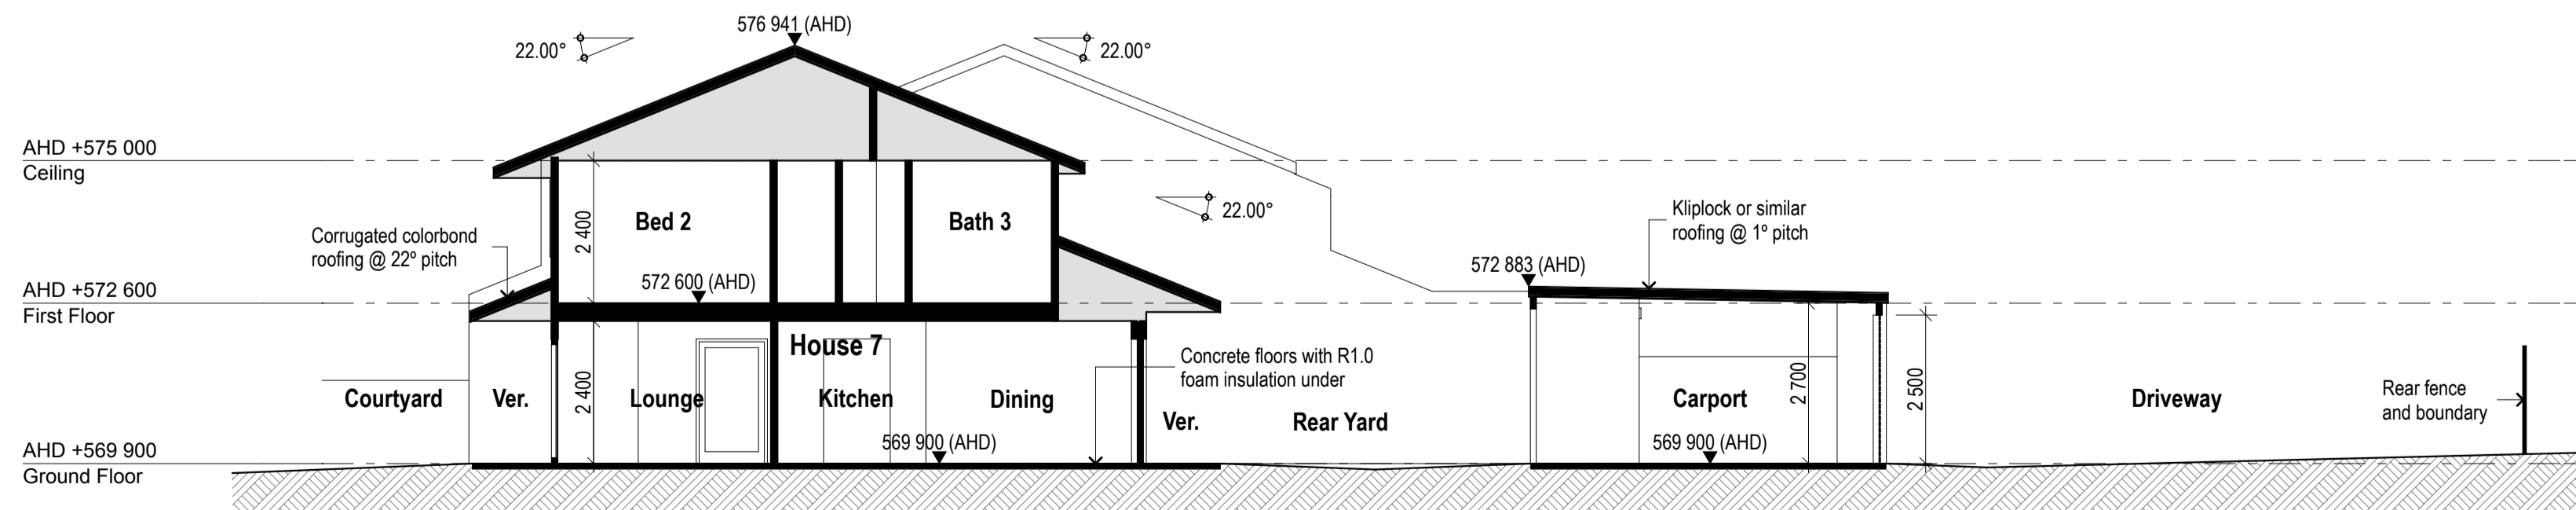

B Section B
1:100

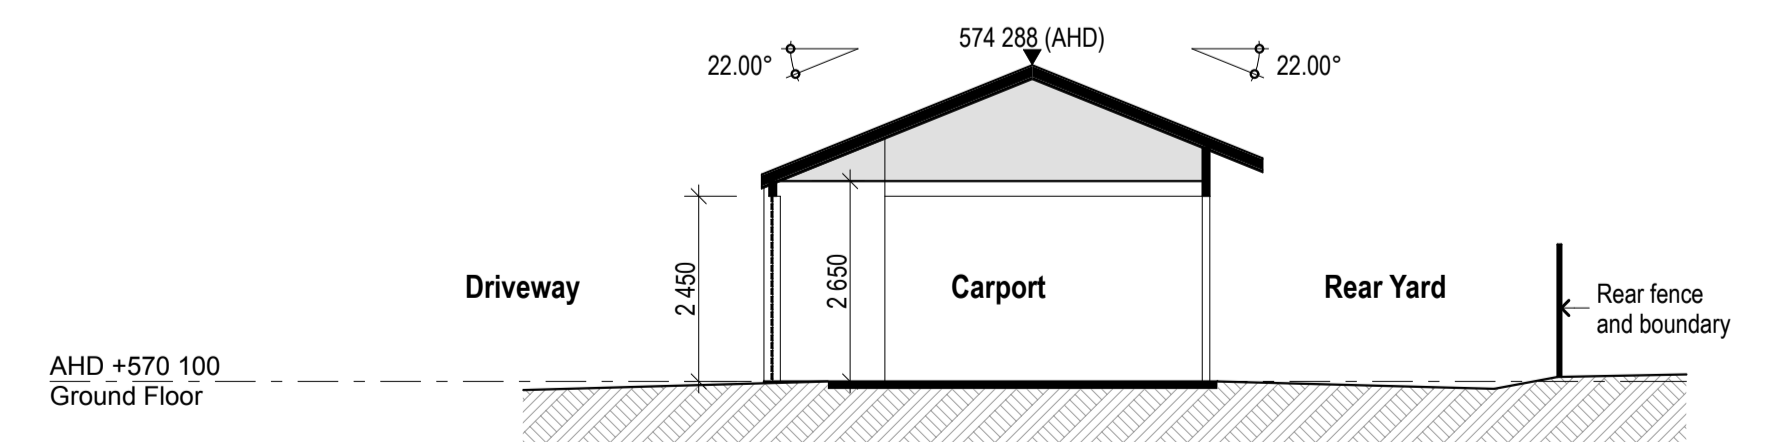

D Section D
1:100