

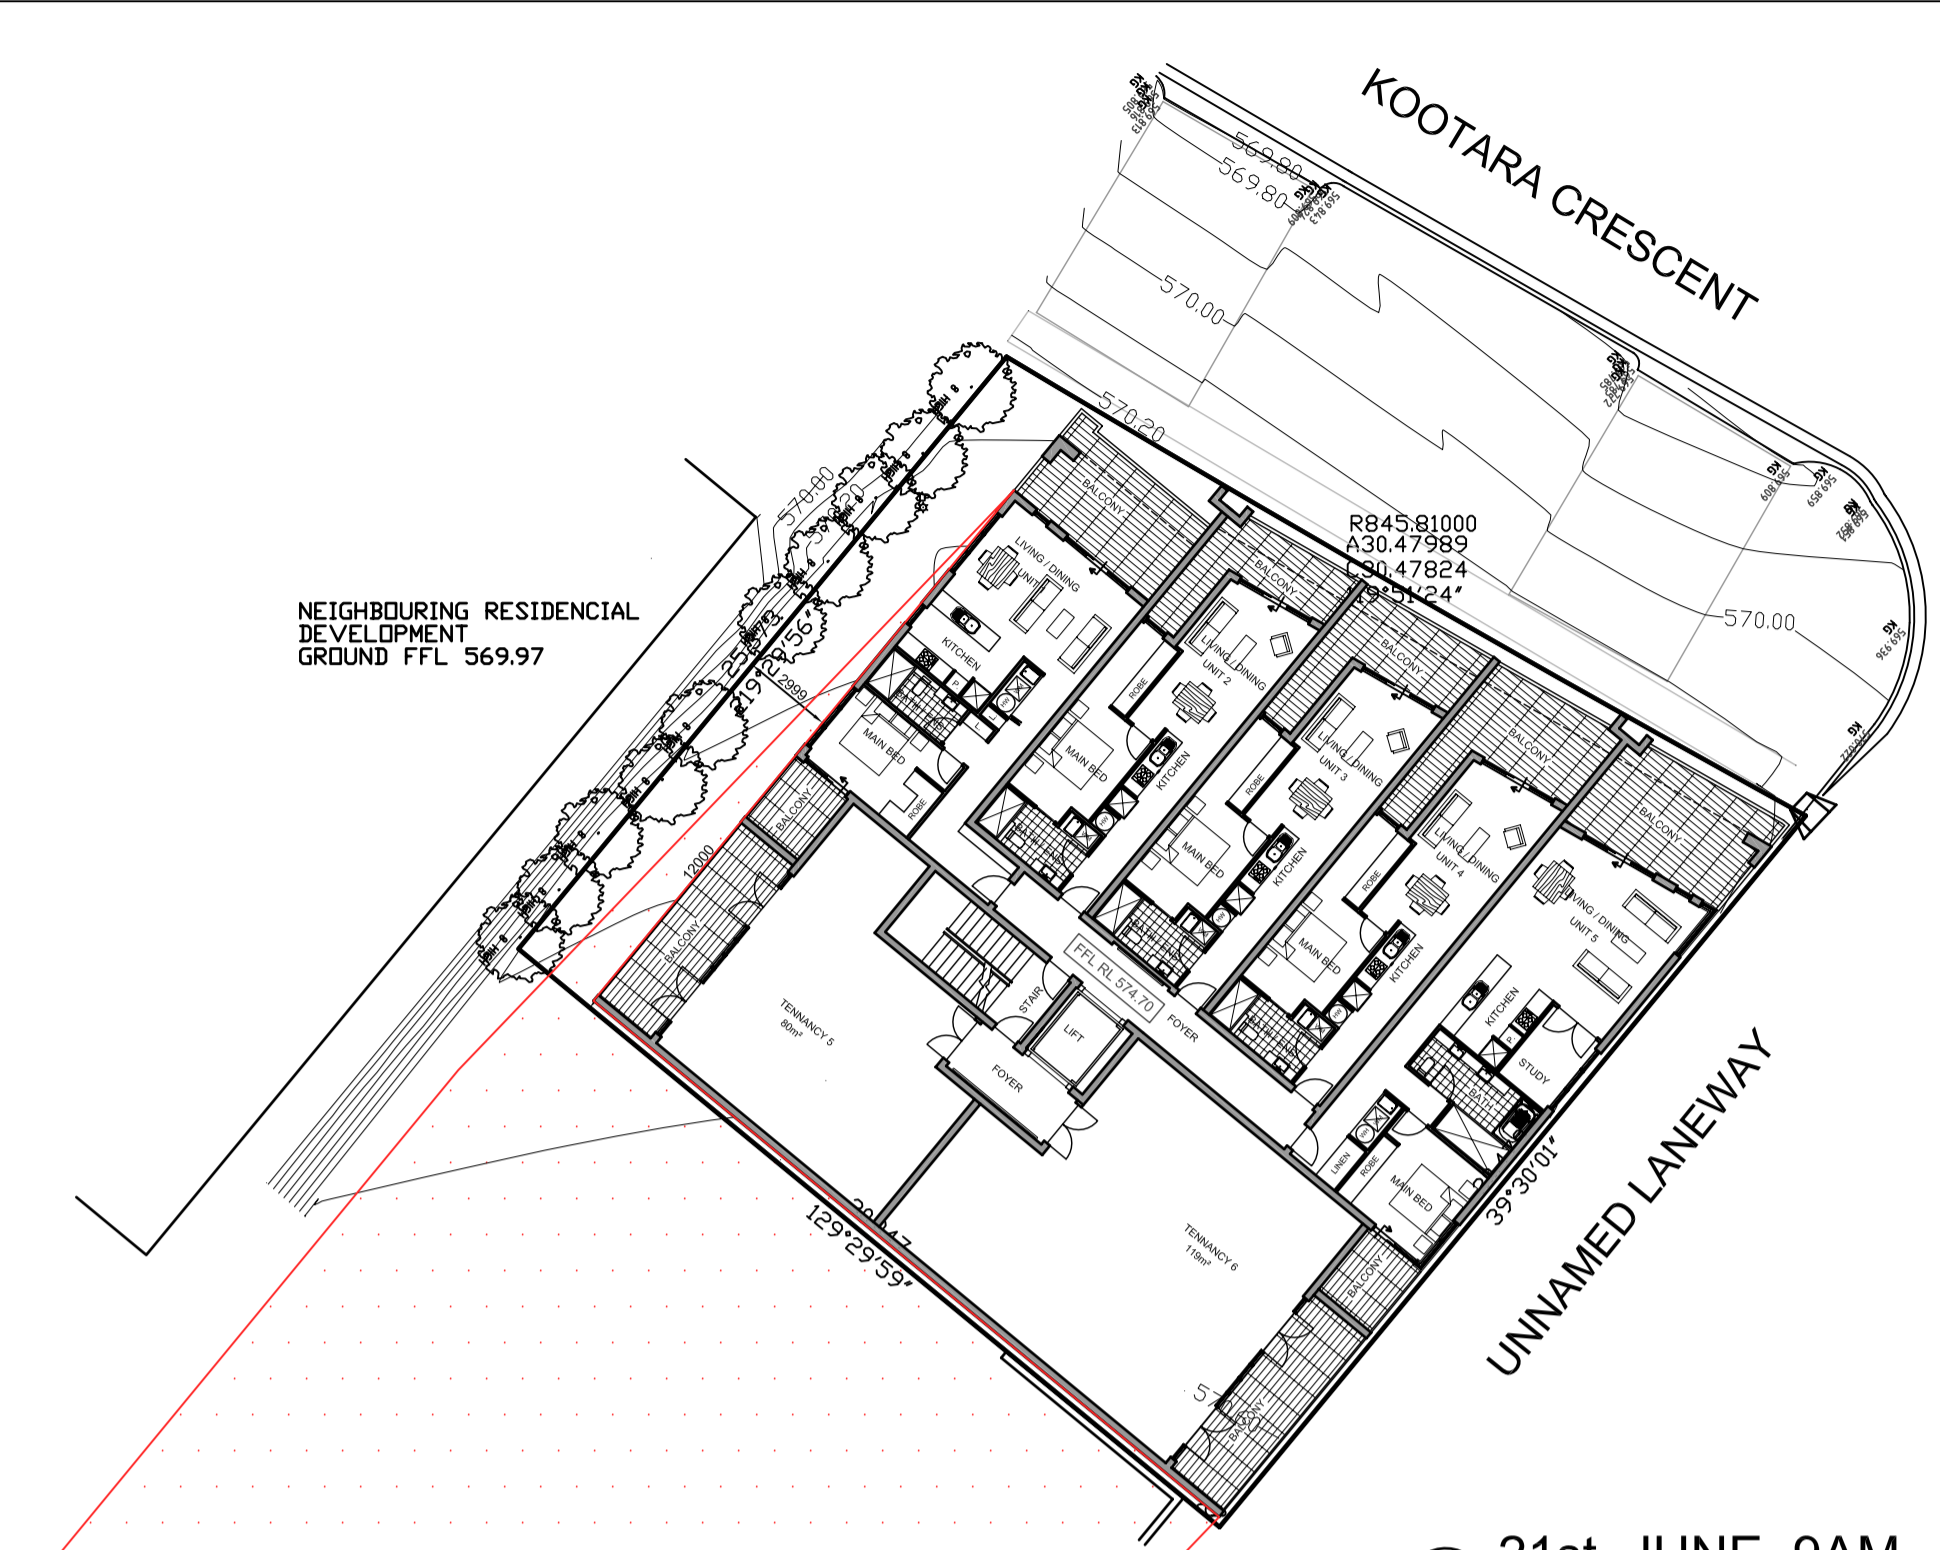



© COPYRIGHT ARCHITECTS RING & ASSOC. PTY LTD. 2005  
NOTE:  
CONTRACTOR MUST VERIFY ALL DIMENSIONS ON SITE BEFORE COMMENCING ANY WORK OR DRAWING SHOP DRAWINGS. DO NOT SCALE DRAWING.

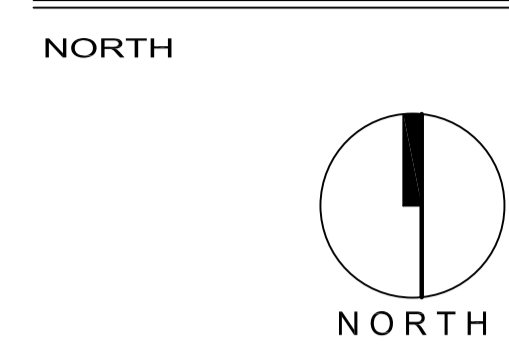

**21st, JUNE, 9AM**  
sun diagram has been prepared by computer program and has been completed by the following information  
9am-21st June  
sunangle AZIMUTH=  $43^{\circ}47'34''$   
ALTITUDE=  $16^{\circ}51'41''$   
(note: reduce this over shaddowing by 307.8mm per 100mm of rise in ground from boundry line)  
information has been supplied from the bureau of meteorology

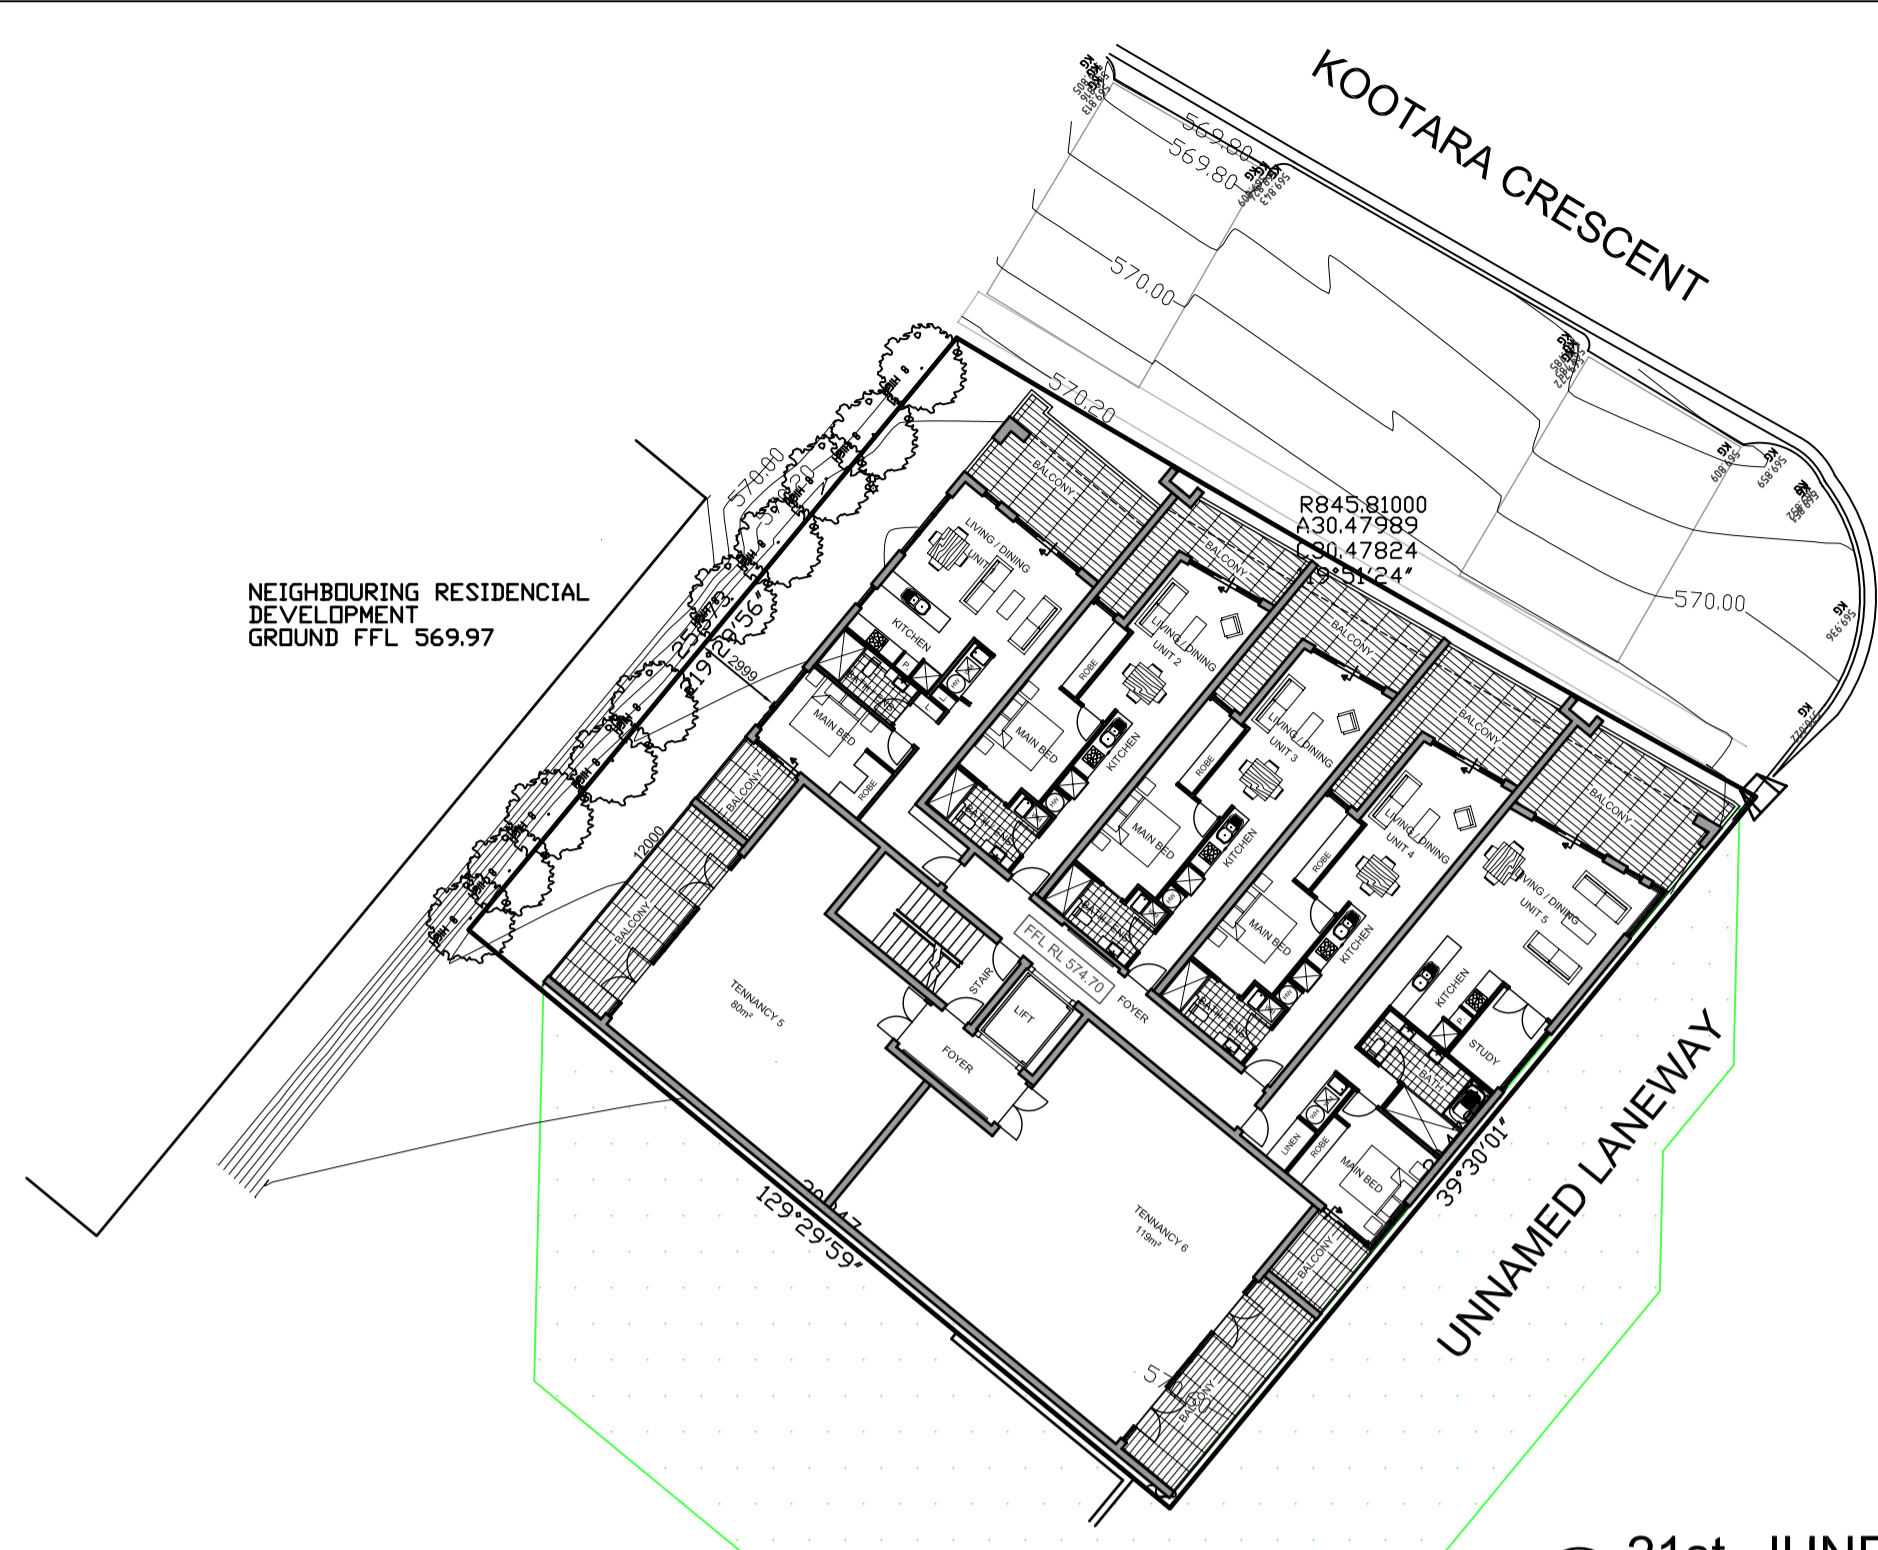

**21st, JUNE, 12PM**  
sun diagram has been prepared by computer program and has been completed by the following information  
12pm-21st June  
sunangle AZIMUTH=  $1^{\circ}19'22''$   
ALTITUDE=  $31^{\circ}21'27''$   
(note: reduce this over shaddowing by 307.8mm per 100mm of rise in ground from boundry line)  
information has been supplied from the bureau of meteorology

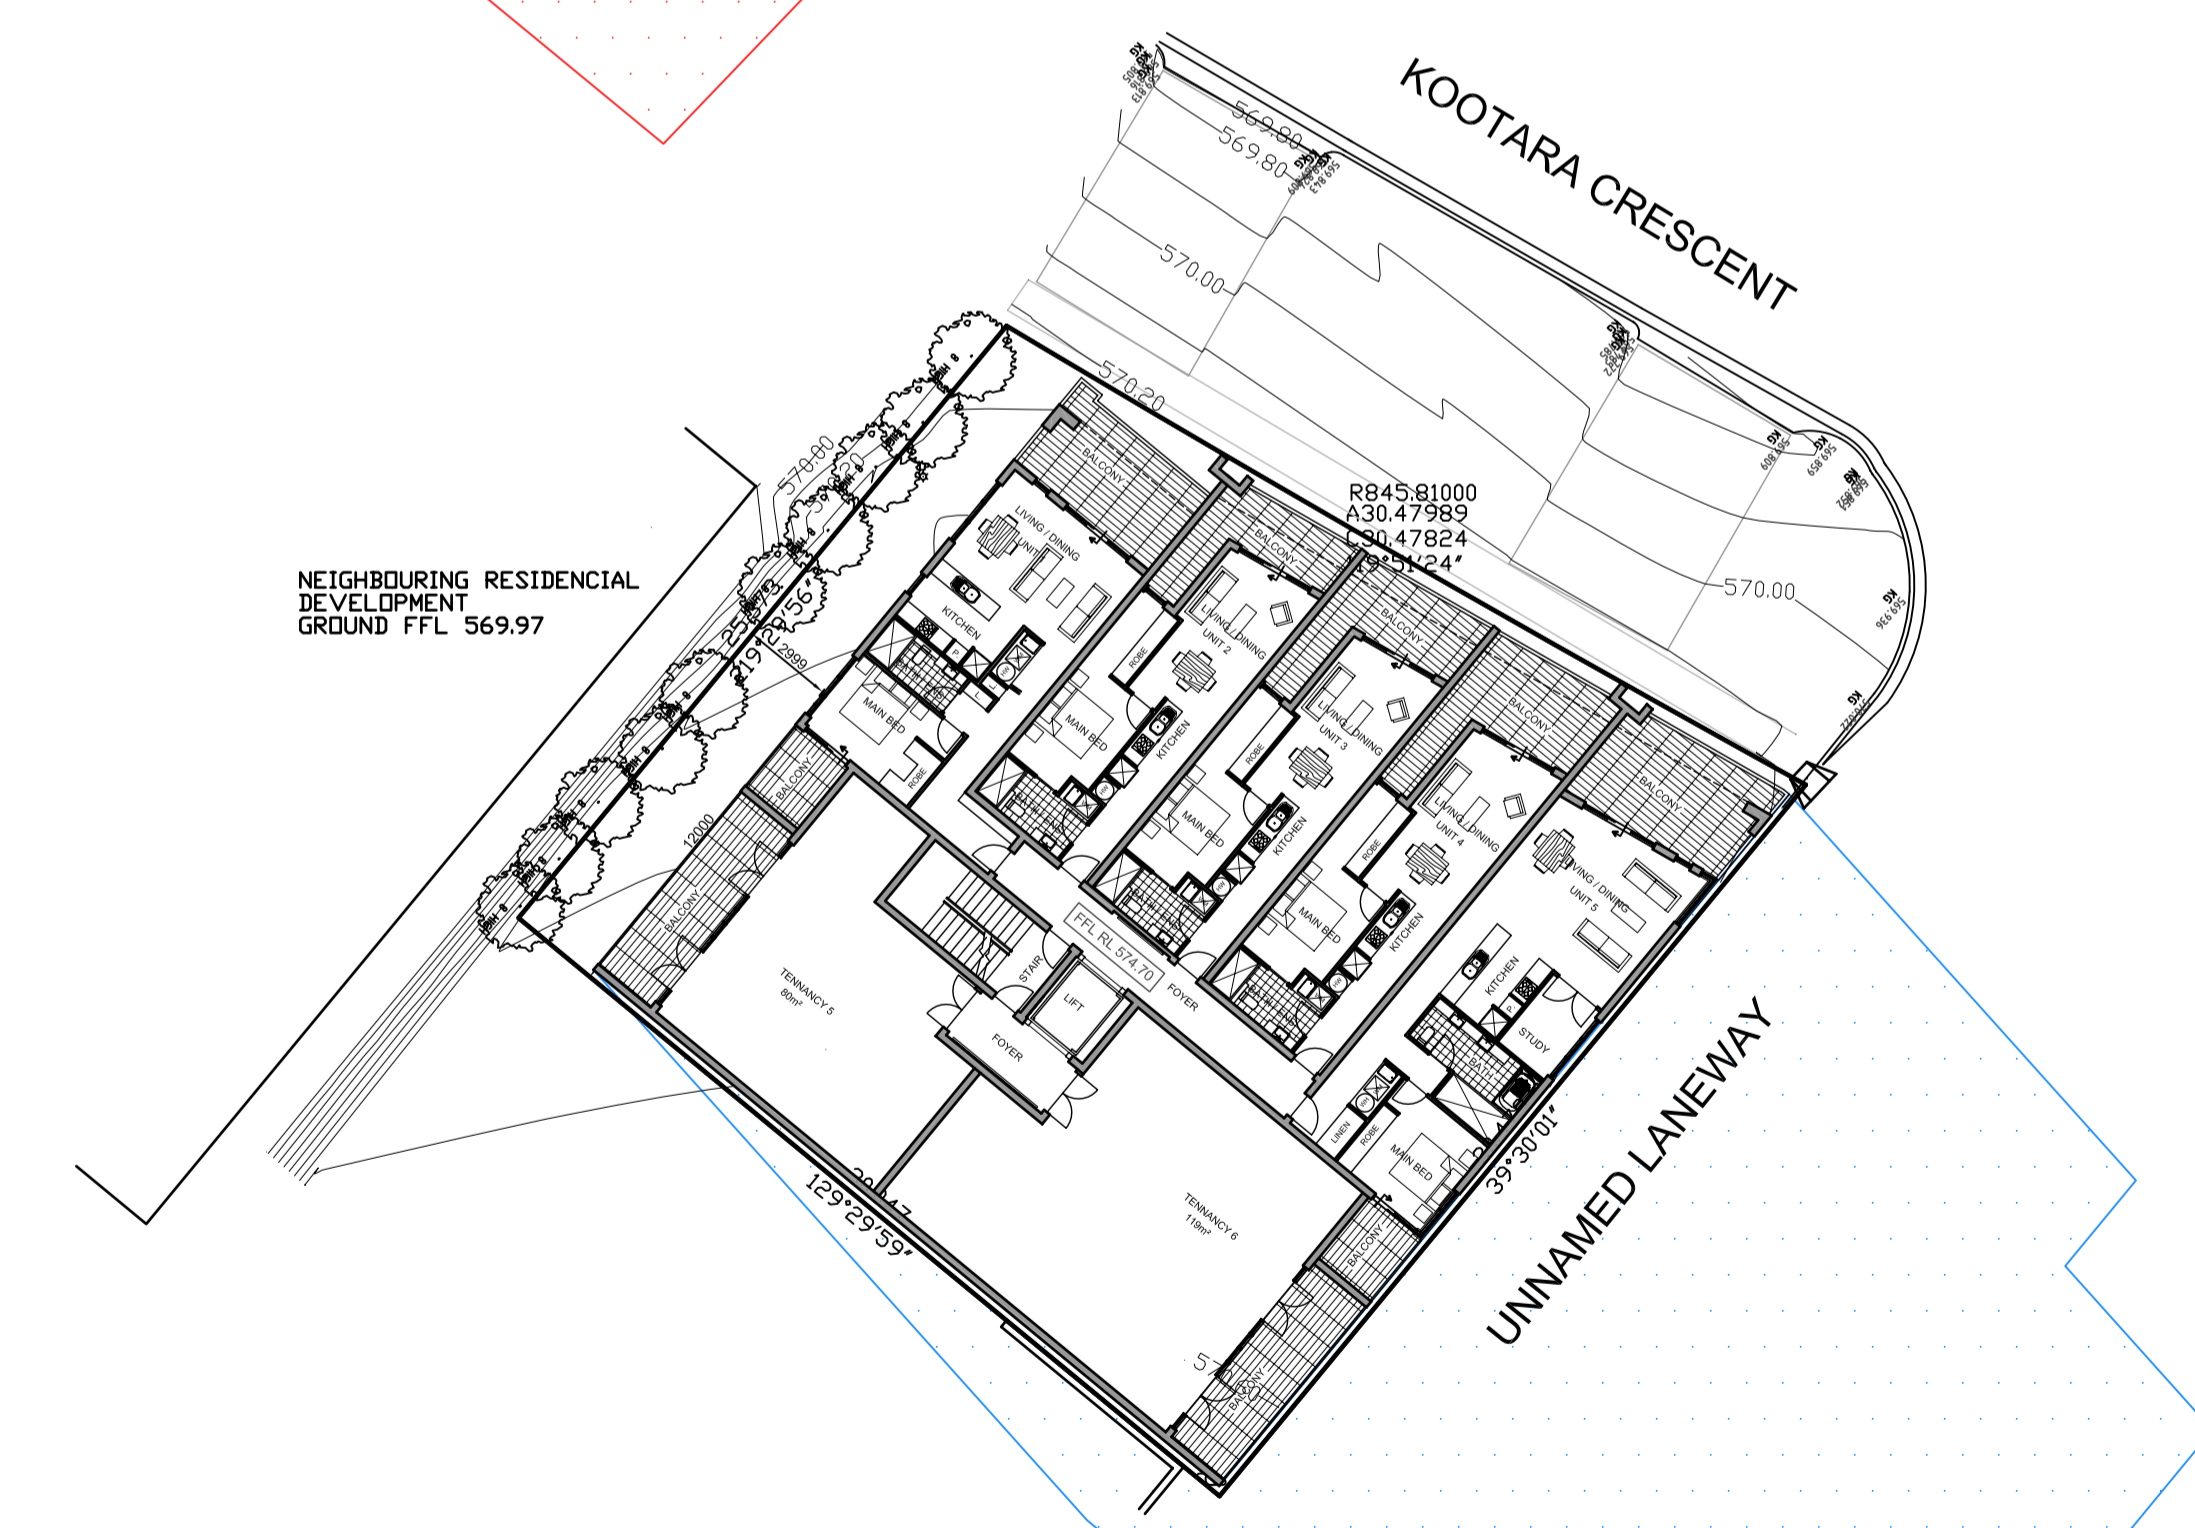

**21st, JUNE, 3PM**  
sun diagram has been prepared by computer program and has been completed by the following information  
3pm-21st June  
sunangle AZIMUTH=  $318^{\circ}05'35''$   
ALTITUDE=  $18^{\circ}13'29''$   
(note: reduce this over shaddowing by 307.8mm per 100mm of rise in ground from boundry line)  
information has been supplied from the bureau of meteorology

Date	No	Amendments	Code

**GENERAL NOTES:**  
ALL WORK TO BE CONSTRUCTED IN ACCORDANCE WITH RELEVANT AUSTRALIAN STANDARDS, BUILDING CODE OF AUSTRALIA AND LOCAL AUTHORITIES REGULATIONS. EXECUTE ALL WORK IN THE BEST AND MOST TRADESMAN LIKE MANNER AND TO THE SATISFACTION OF THE SUPERINTENDENT. ALL DIMENSIONS ARE IN MILLIMETERS UNLESS OTHERWISE NOTED.



**PROJECT**  
MIXED USE  
**CLIENT**  
POWDERLY  
**BLOCK**                  **SECTION**                  **DIVISION**  
13                          28                          NARRABUNDAH

DRAWING TITLE			
SHADOW DIAGRAMS			
DATE	SCALE	DRAWN	CHECKED
SEPT.08	1:250 (A1)	RI CAD	TERRY RING
JOB NO.	DWG NO.	CODE	
0772	A13		