


LEGEND:

- 50mm BELOW NGL
- MORE THAN 50mm BELOW NGL
- REQUIRED EXCAVATION**
EXCAVATION IN VERGE REQUIRED TO MATCH DRIVEWAY INTO VEHICULAR CROSSING AT STREET.

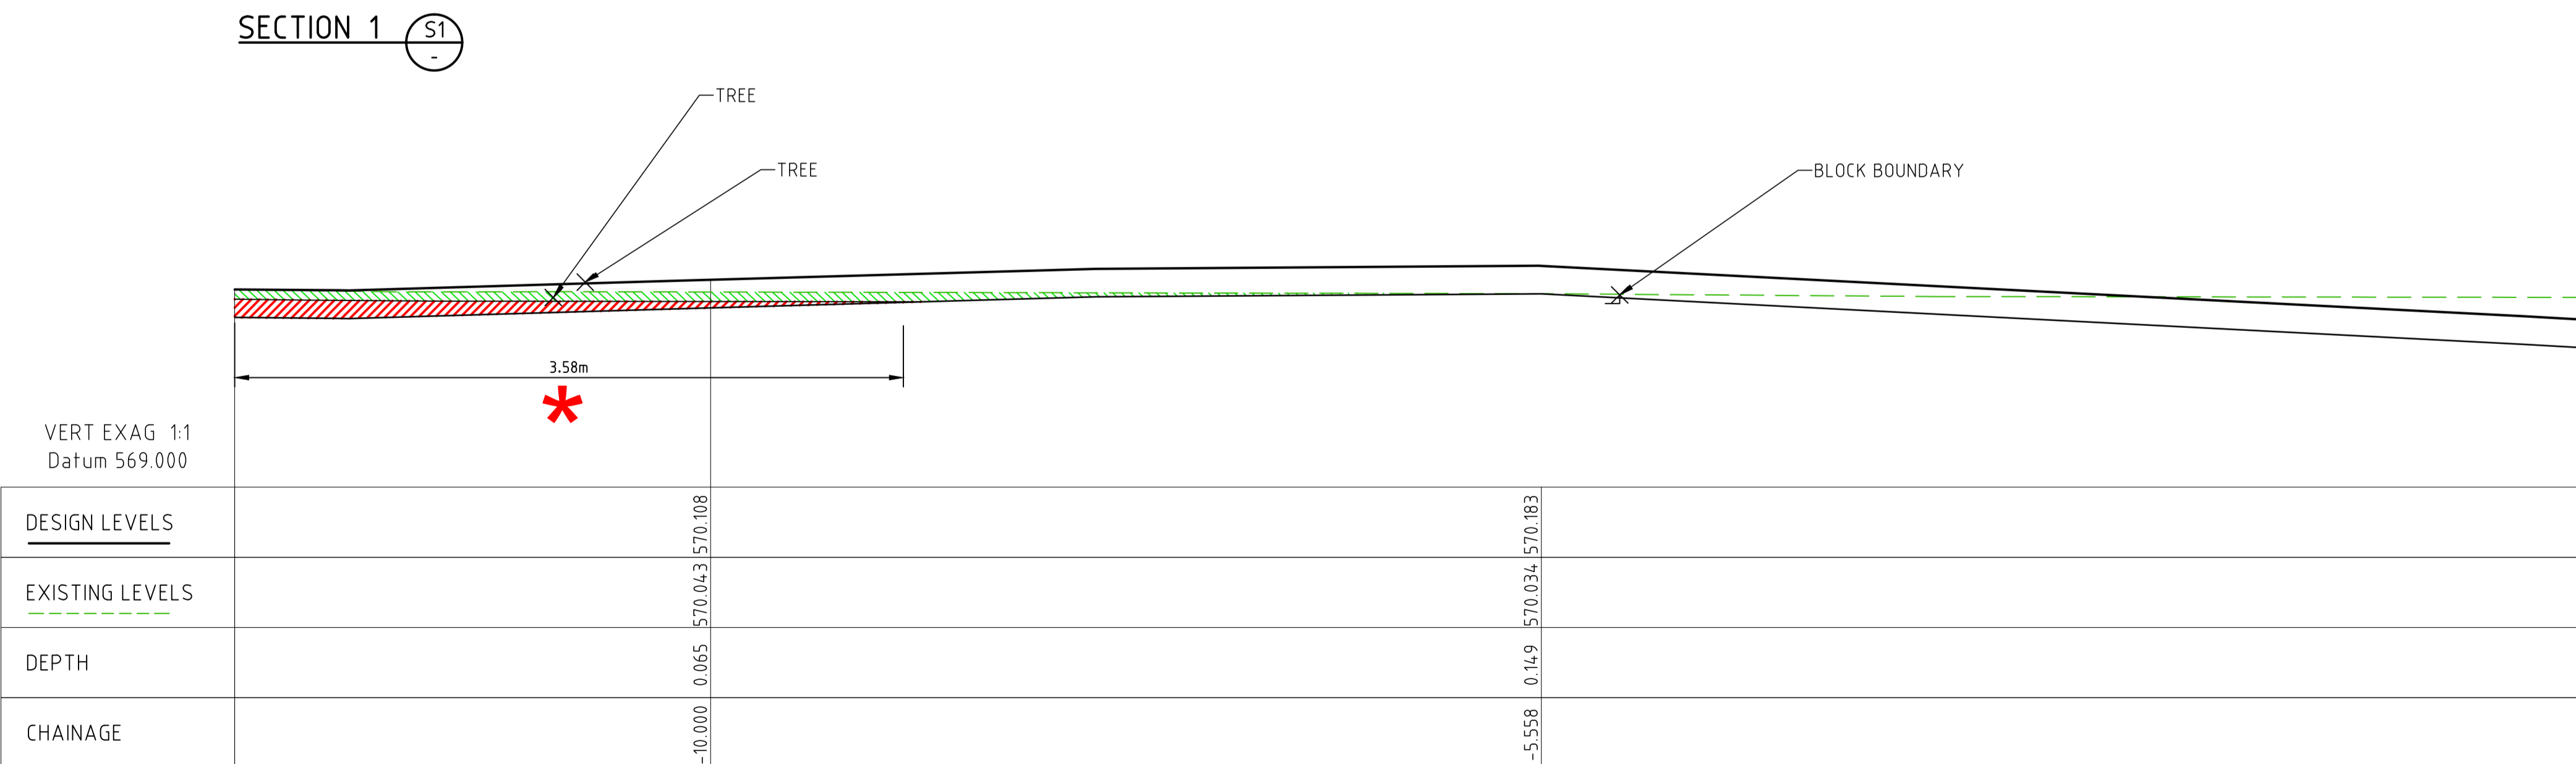

<p>FOR DEVELOPMENT APPROVAL</p> <p>FOR REVIEW</p> <p>ISSUE DESCRIPTION</p>		<p>30.06.14</p> <p>06.06.14</p> <p>DATE</p>	<p>CMD</p> <p>CMD</p> <p>DRAWN</p>	<p>AMEND</p> <p>DESCRIPTION</p> <p>DATE</p> <p>DRAWN</p>	<p>DO NOT SCALE OFF DRAWINGS</p> <p>VERIFY ALL DIMENSIONS ON SITE BEFORE COMMENCING WORK.</p> <p>COPYRIGHT: The concepts and information contained in this document are copyright of Sellick Consultants. Use or copying of this document in whole or in part without written permission constitutes an infringement of copyright.</p>		<p>sellick consultants po box 5005 braddon act 2612 p: 02 6201 0200 f: 02 6247 2203 sellickconsultants.com.au</p>	<p>PROJECT TITLE</p> <p>PROPOSED BLOCK AMALGAMATION</p> <p>CLIENT</p> <p>ACT HOUSING</p>	<p>DESIGNED BY</p> <p>LT</p> <p>CHECKED BY</p> <p>BC</p> <p>AUTHORISED BY</p> <p>DATE</p> <p>30/06/2014</p>	<p>DRAWING TITLE</p> <p>MINDARIE ST DRIVEWAY GRADING & SECTIONS</p> <p>PROJECT LOCATION</p> <p>BLOCKS 20,22,23,24&25 SECTION 39, NARRABUNDAH</p>	<p>SCALE</p> <p>0m 2 4 6 8 10</p> <p>1:200 @A1 1:400 @A3</p>	<p>JOB NO.</p> <p>140028</p>	<p>DRAWING NO.</p> <p>C304</p>
--	--	---	------------------------------------	--	--	--	--	--	---	--	--	------------------------------	--------------------------------