




3 Elevation 3 to Rear Boundary
1:100

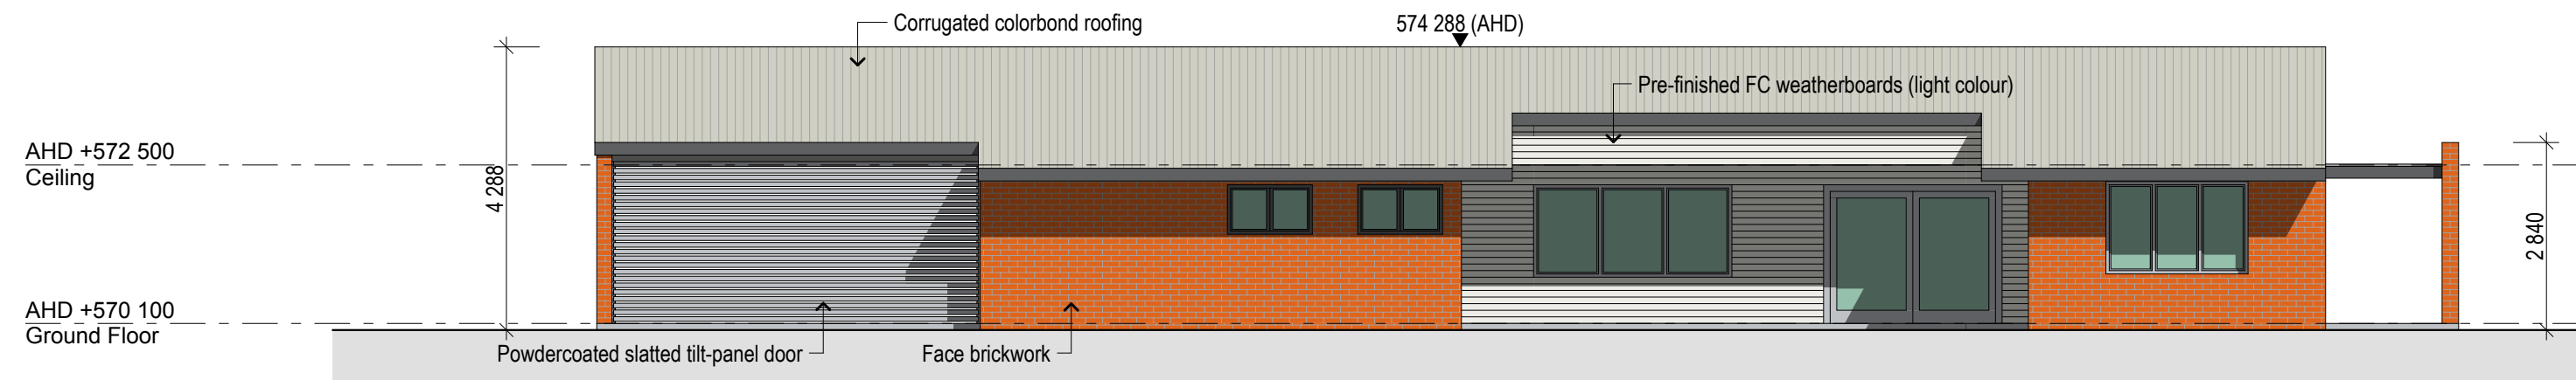


4 Elevation 4 to Internal Driveway
1:100

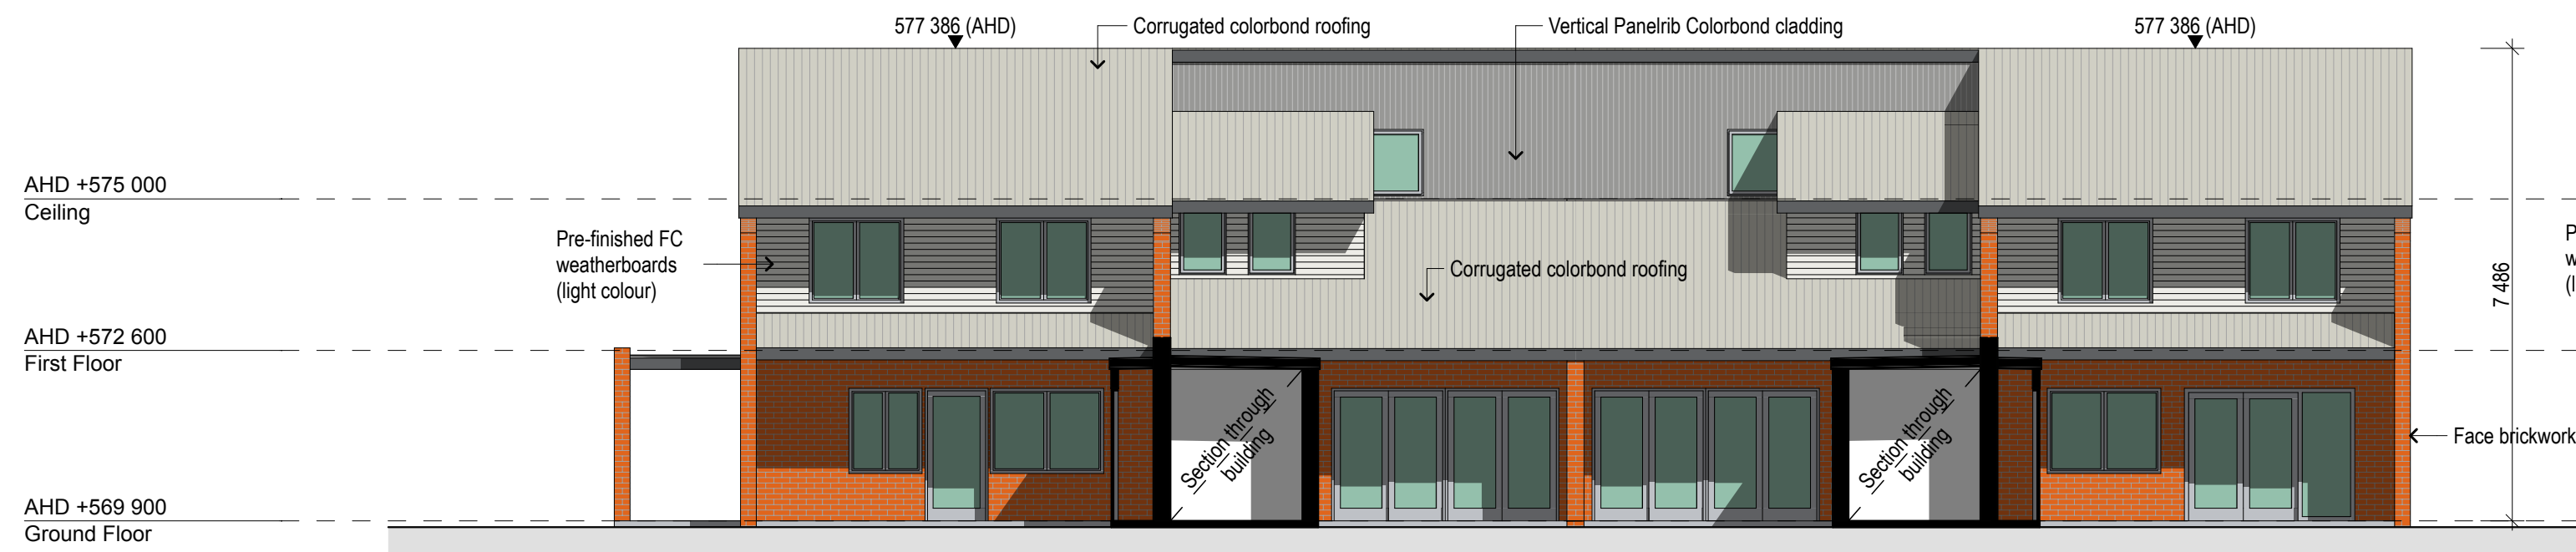


5 Elevation 5 to Rear Courtyards
1:100

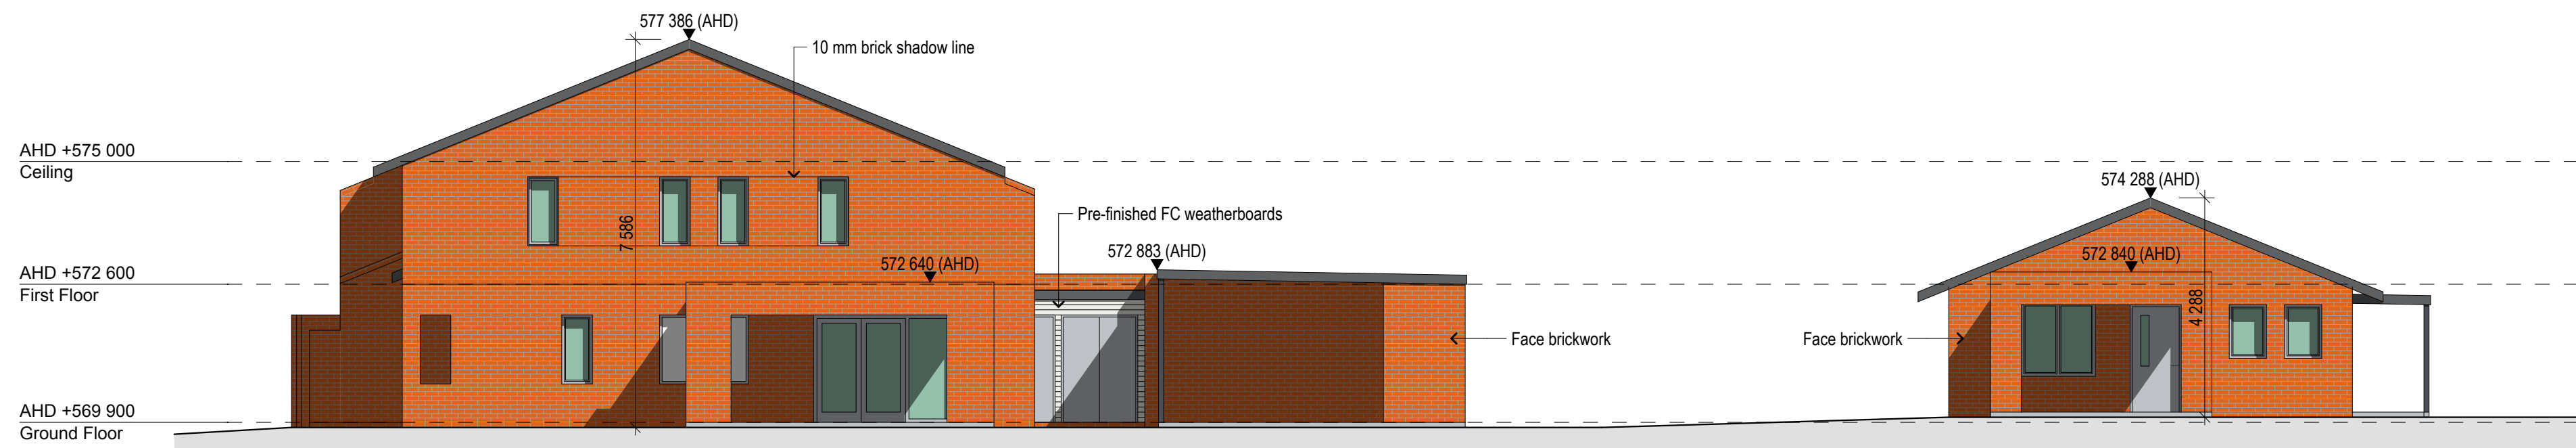


6 Elevation 6 to Mindarie Street
1:100

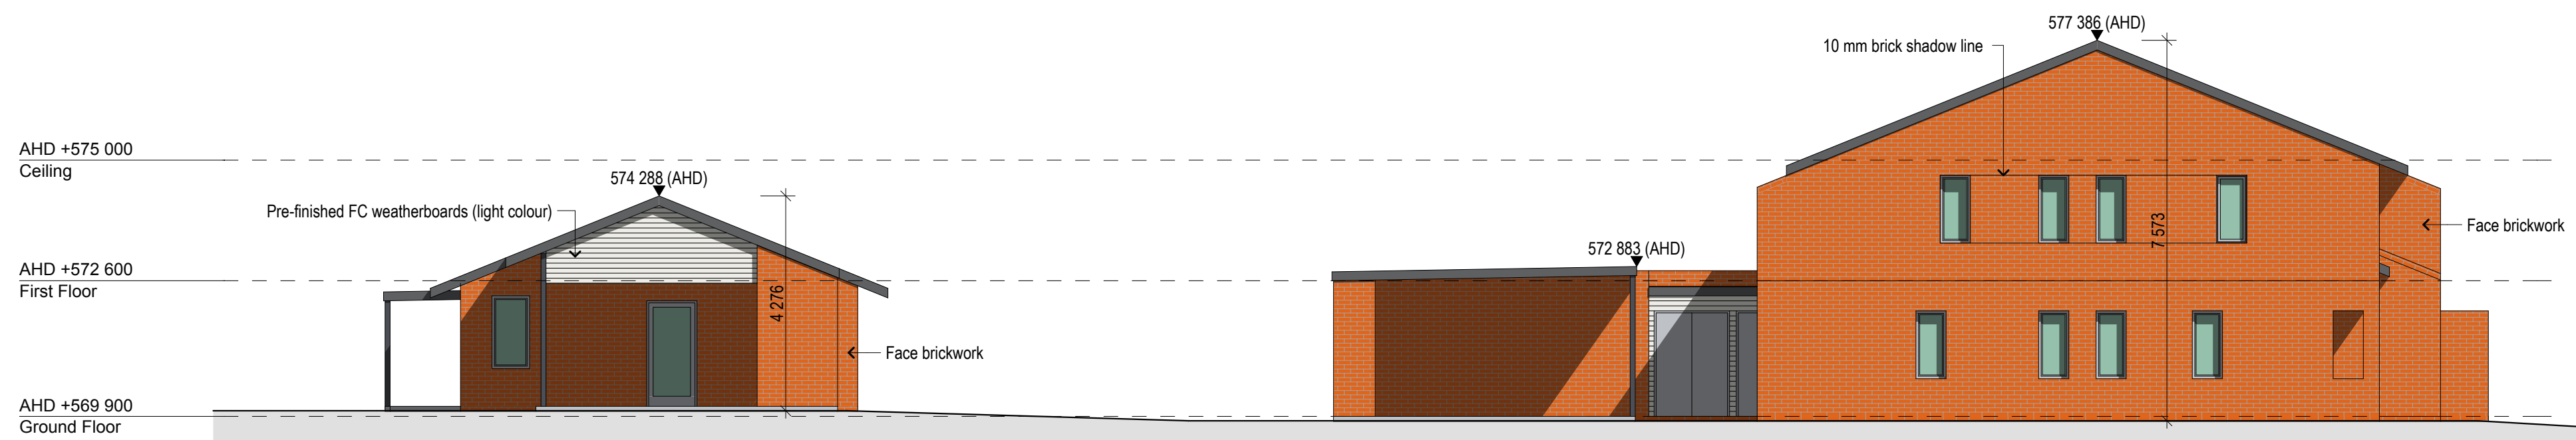

7 Elevation 7
1:100

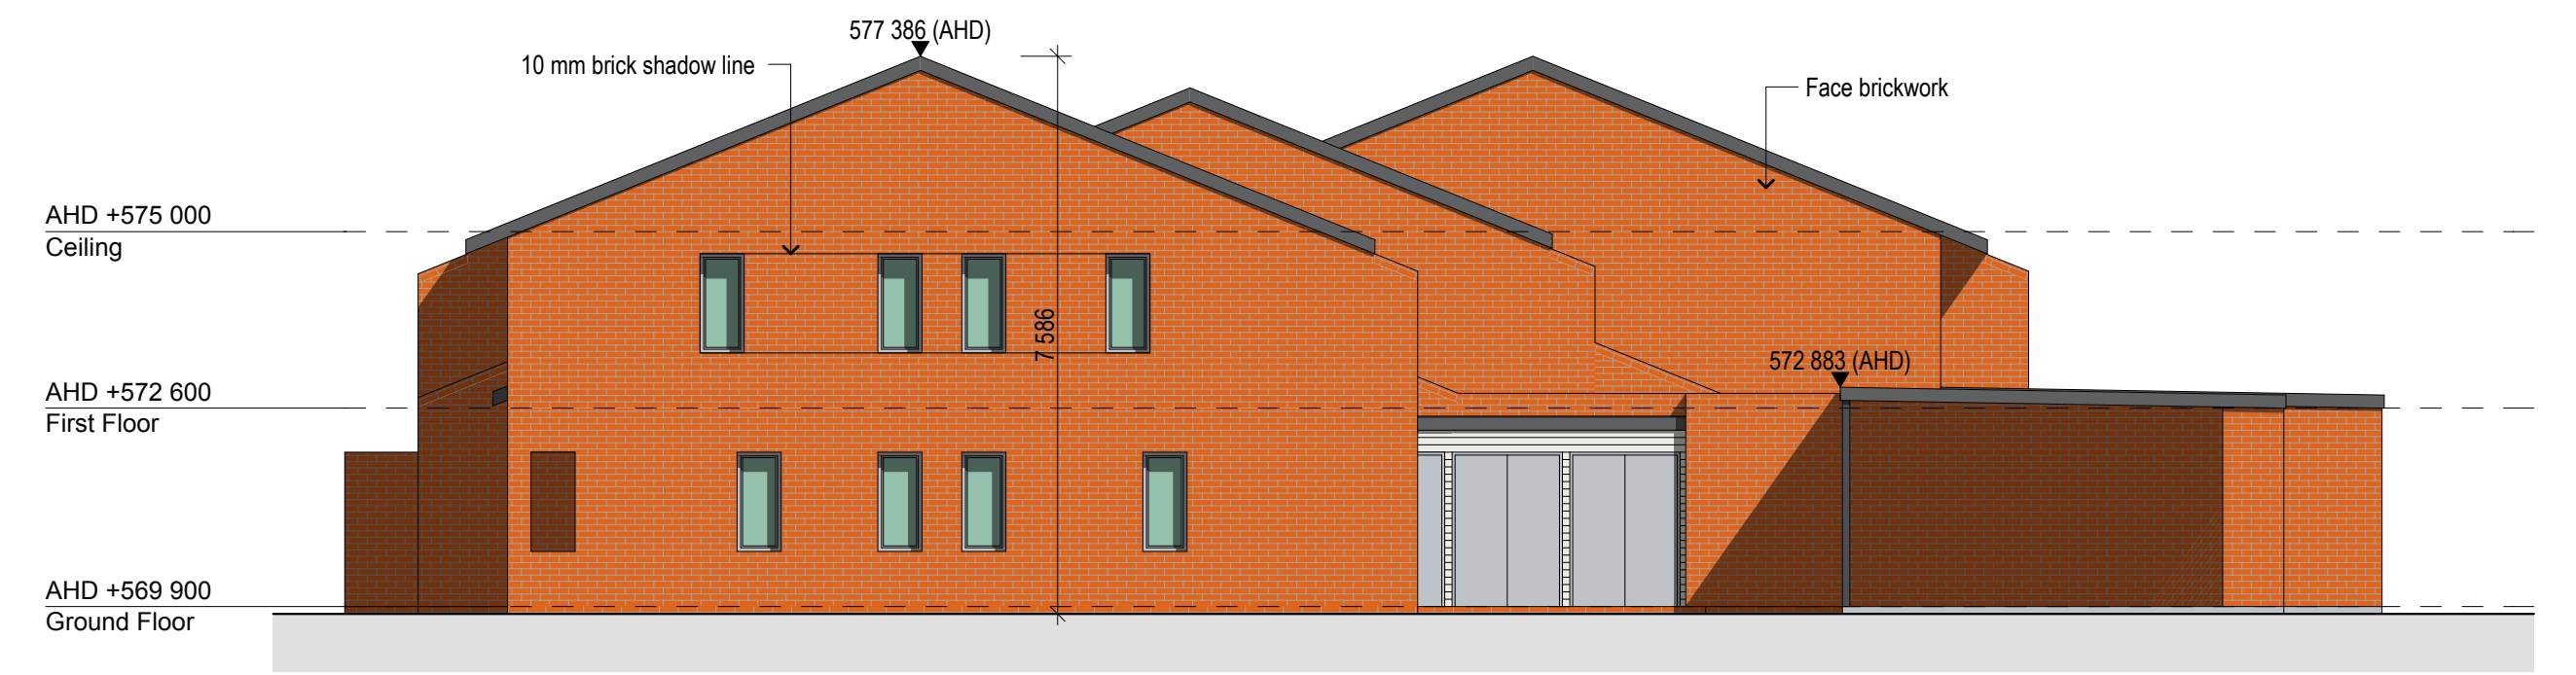

8 Elevation 8
1:100

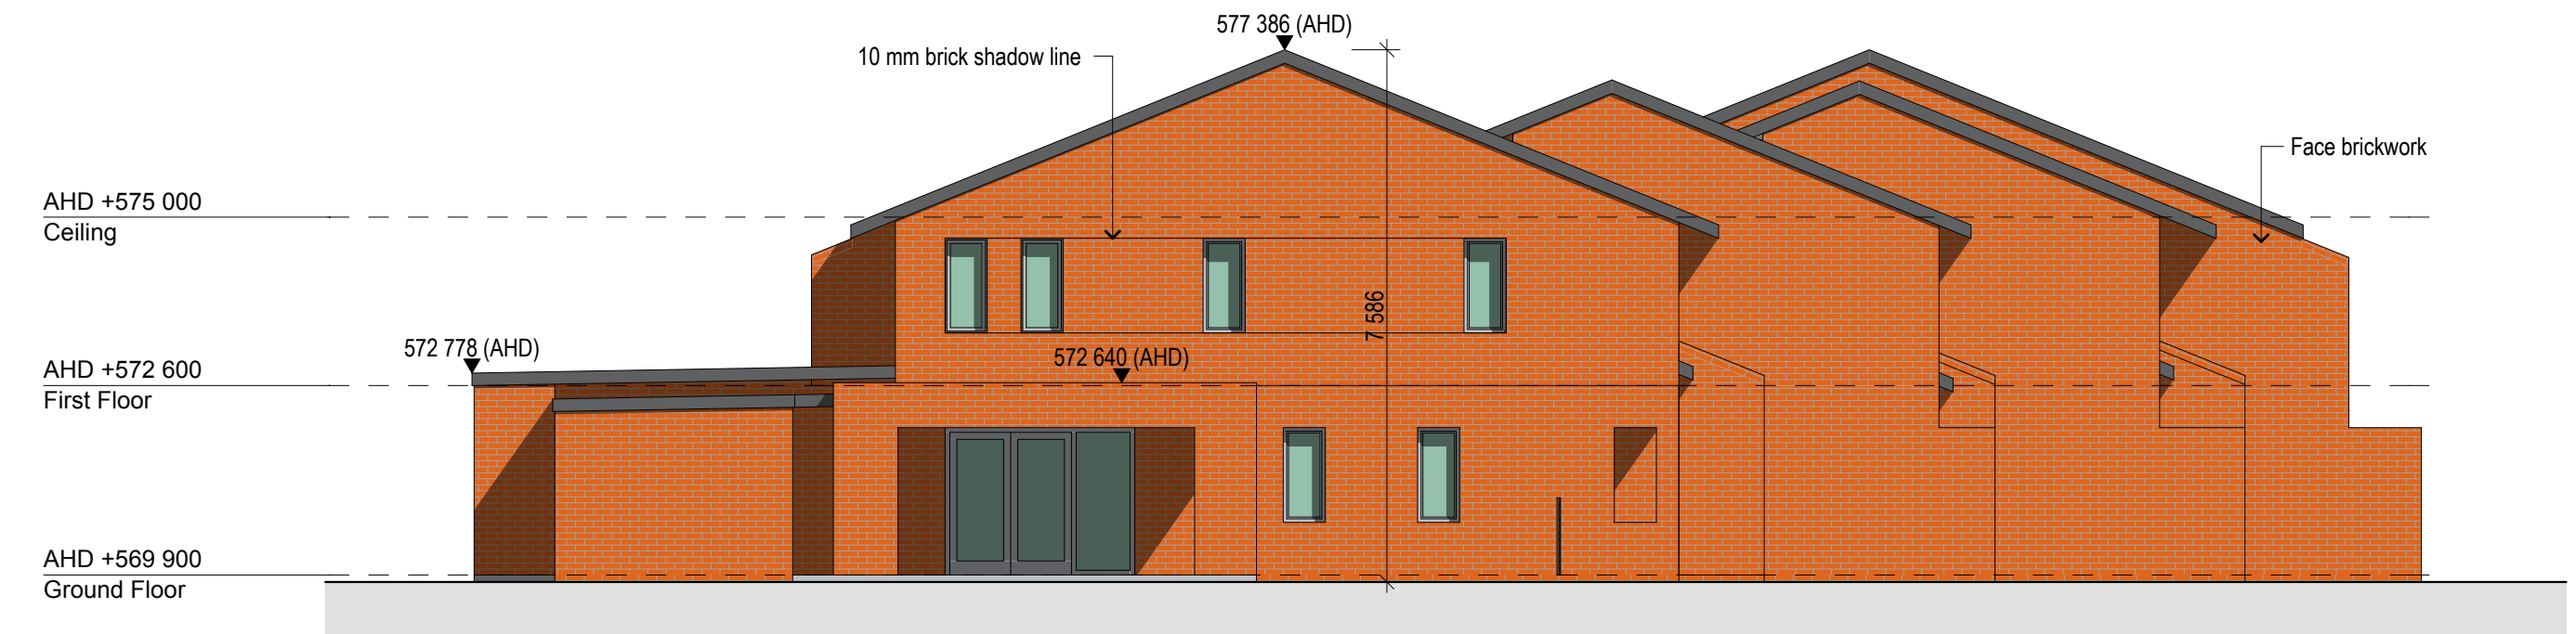

9 Elevation 9 to Lumea Street
1:100

