


GENERAL TTM NOTES

- SIGNS AND DEVICES SHALL BE INSTALLED BY A COMPETENT PERSON.
- SIGNS AND DEVICES SHALL BE APPROPRIATE TO THE CONDITIONS AT THE WORK SITE AND SHALL BE USED IN ACCORDANCE WITH THIS STANDARD UNLESS A RISK ASSESSMENT BY A COMPETENT PERSON INDICATES THAT AN ALTERNATIVE ARRANGEMENT IS SATISFACTORY.
- SIGNS AND DEVICES SHALL BE ERECTED AND DISPLAYED BEFORE WORK COMMENCES AT A WORK SITE.
- SIGNS AND DEVICES SHALL BE REGULARLY CHECKED AND MAINTAINED IN A SATISFACTORY CONDITION.
- SIGNS AND DEVICES SHALL BE REMOVED OR COVERED FROM A WORK SITE AS SOON AS PRACTICABLE. HOWEVER, APPROPRIATE SIGNS SHOULD REMAIN IN PLACE UNTIL ALL WORK HAS BEEN COMPLETED.
- WHERE WORKS REQUIRE THE RELOCATION OF REGULATORY TRAFFIC CONTROL ITEMS, THEY SHALL BE RELOCATED OR REINSTALLED PROMPTLY IN POSITIONS WHERE THEY ARE VISIBLE AND CAN PERFORM THE REGULATORY FUNCTION.
- ENSURE TEMPORARY TRAFFIC MANAGEMENT SIGNS DO NOT OBSTRUCT DRIVEWAY LINES OF SIGHT AND ARE VISIBLE TO TRAFFIC.
- ENSURE TEMPORARY TRAFFIC MANAGEMENT SIGNS DO NOT BLOCK SAFE PEDESTRIAN MOVEMENT ESPECIALLY FOR DISABLED PERSONS.
- ADDITIONAL TRAFFIC MANAGEMENT PLANS MAY BE REQUIRED DURING THE CONSTRUCTION PHASE OF THE DEVELOPMENT FOR SPECIFIC SITUATIONS. THE PROJECT MANAGER IS TO ARRANGE THE NECESSARY DOCUMENTATION, FEES, PERMITS AND APPROVALS AS REQUIRED.
- ILLEGALLY PARKED VEHICLES MAY BE FINED.
- ALL FEES AND PERMITS ARE TO BE PAID PRIOR TO THE RELEASE OF THE APPROVED TEMPORARY TRAFFIC MANAGEMENT PLAN.

CODE	DESCRIPTION	QTY.	HAND	SIZE
T2-25	TRUCKS	4	-	-
T8-1	PEDESTRIANS WATCH YOUR STEP	4	-	-

TTM SIGNS TO BE ERECTED

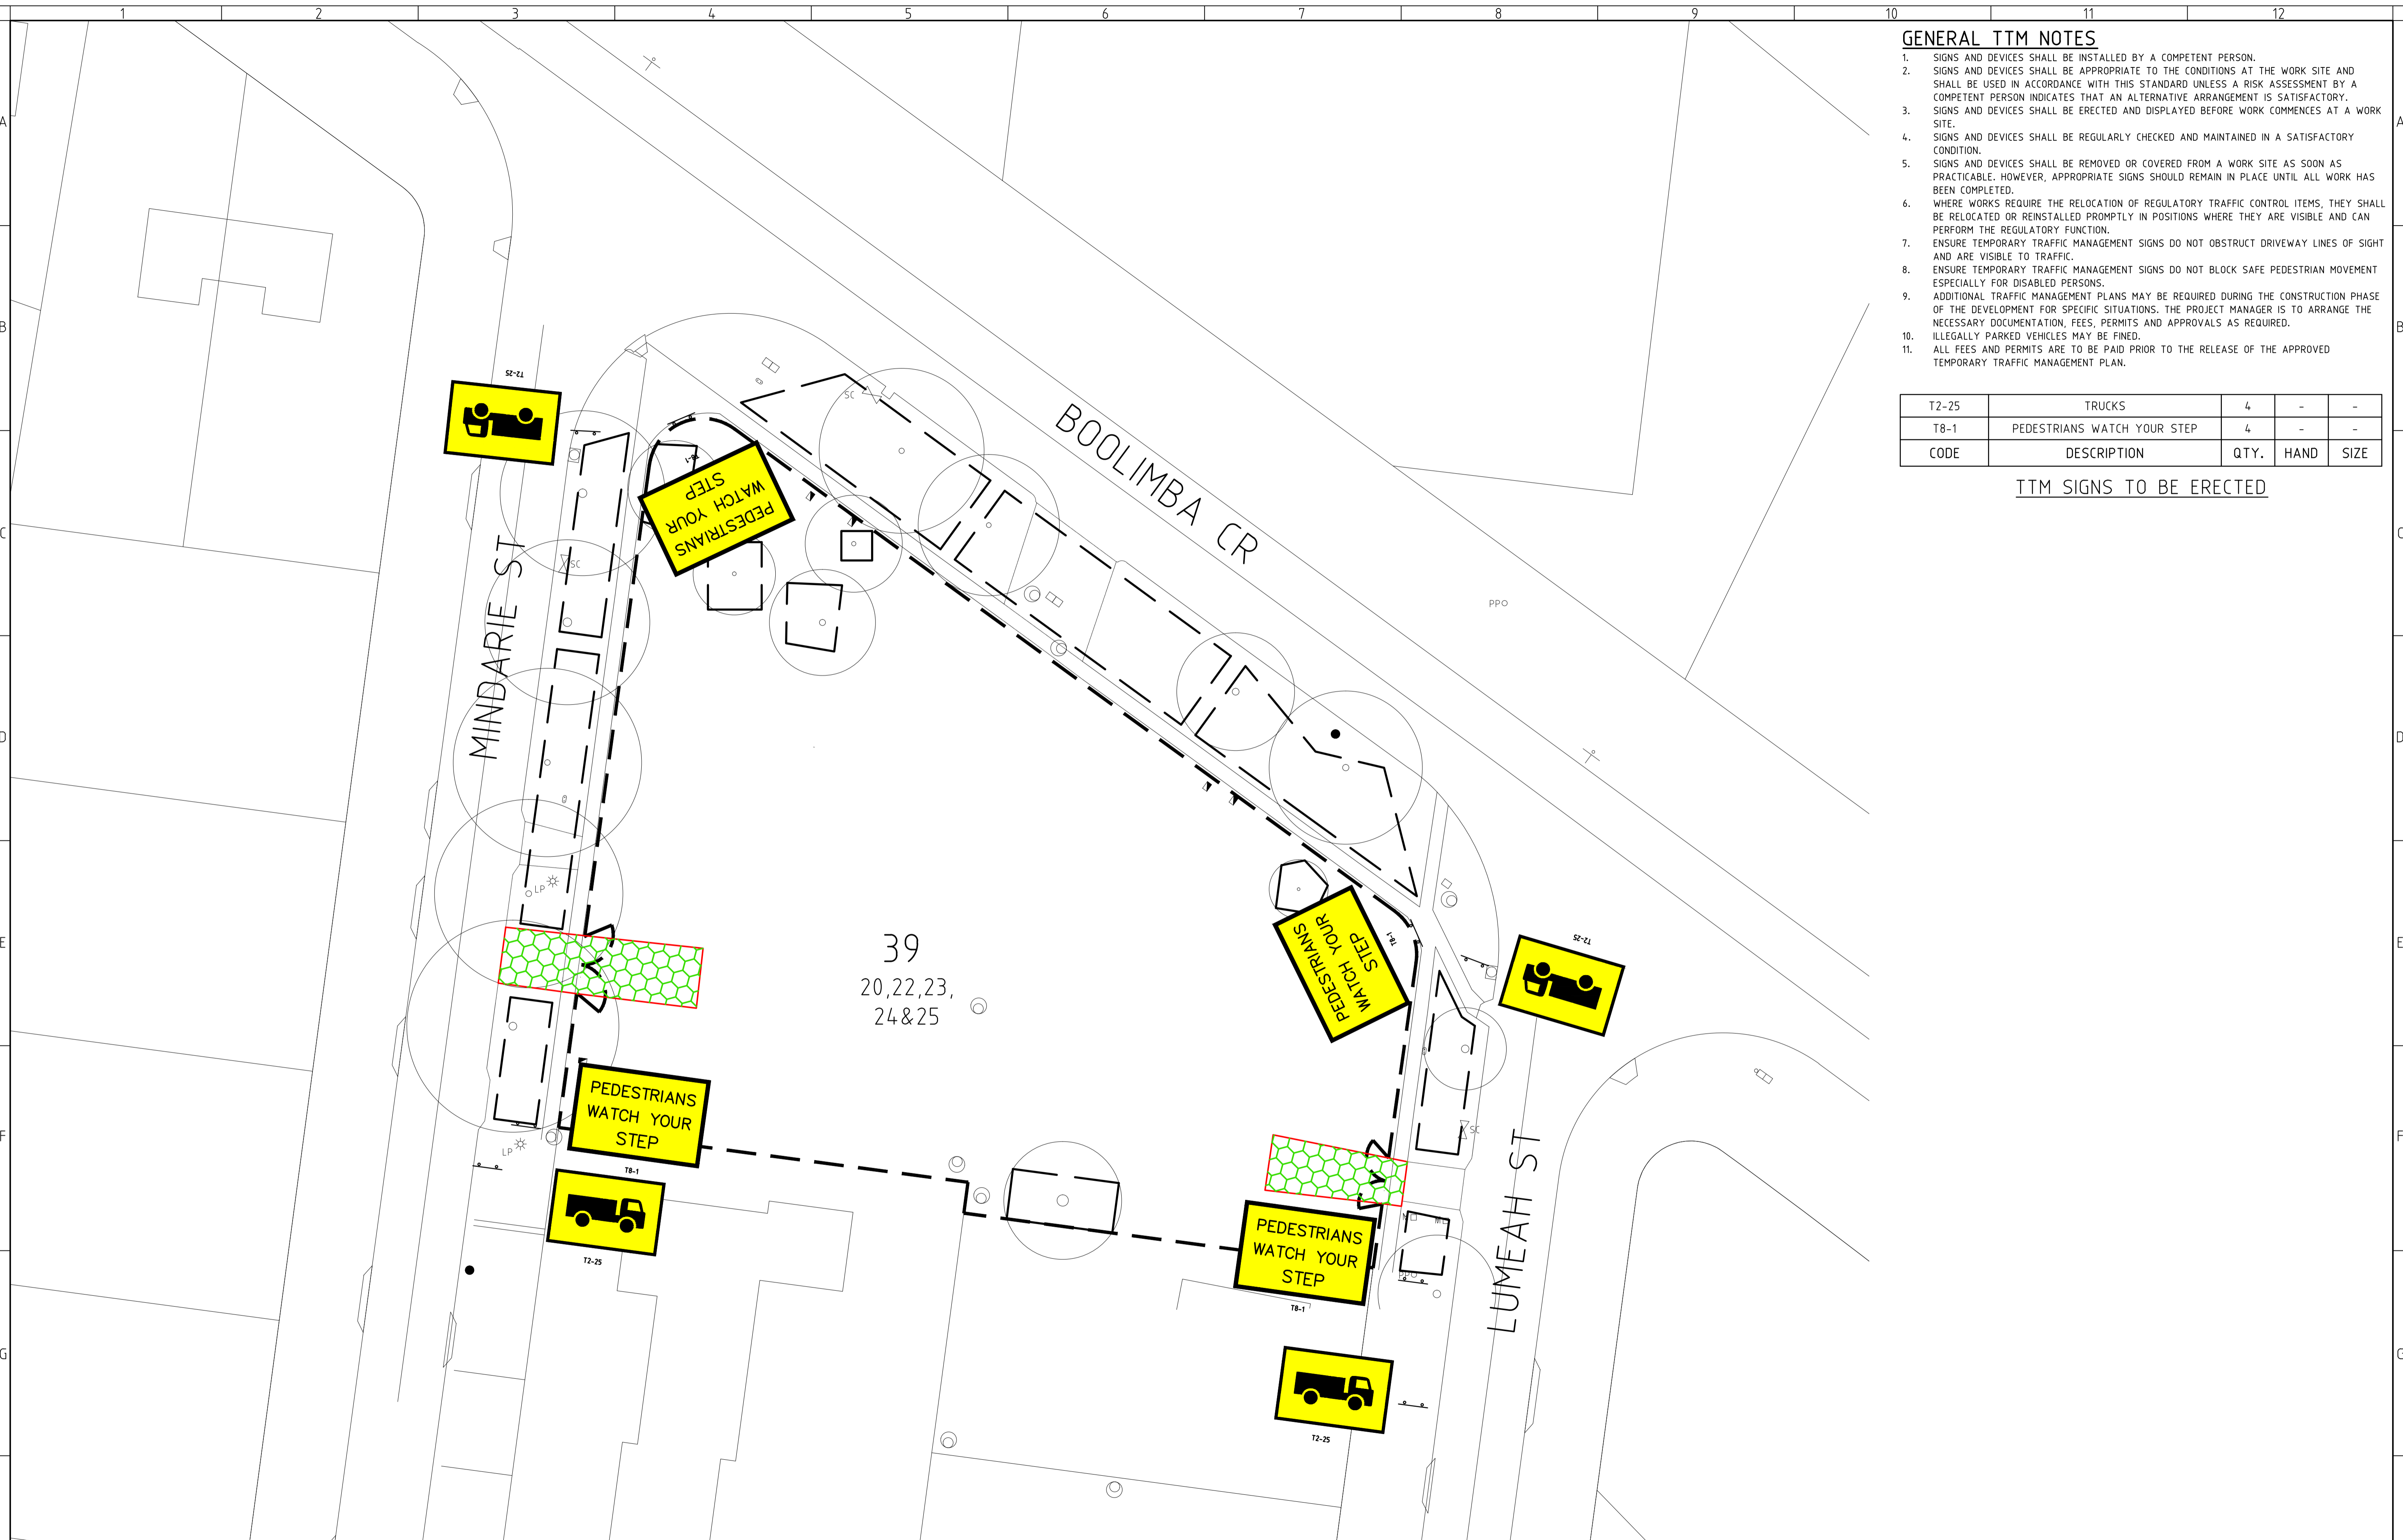

<p>FOR DEVELOPMENT APPROVAL FOR REVIEW</p>	<p>30.06.14 06.06.14</p>	<p>CMO CMO</p>	<p>AMEND DESCRIPTION</p>	<p>DATE DRAWN</p>	<p>DO NOT SCALE OFF DRAWINGS VERIFY ALL DIMENSIONS ON SITE BEFORE COMMENCING WORK.</p> <p><small>COPYRIGHT: The concepts and information contained in this document are copyright of Sellick Consultants. Use or copying of this document in whole or in part without written permission constitutes an infringement of copyright.</small></p>	<p>sellick consultants po box 5005 braddon act 2612 p: 02 6201 0200 f: 02 6247 2203 sellickconsultants.com.au</p>	<p>PROJECT TITLE PROPOSED BLOCK AMALGAMATION</p> <p>CLIENT ACT HOUSING</p>	<p>DESIGNED BY CMO</p> <p>CHECKED BY BC</p> <p>AUTHORISED BY</p> <p>DATE 30/06/2014</p>	<p>DRAWING TITLE TEMPORARY TRAFFIC MANAGEMENT PLAN</p> <p>PROJECT LOCATION BLOCKS 20,22,23,24&25 SECTION 39, NARRABUNDAH</p>	<p>SCALE 0m 2.5 5 7.5 10 12.5 1:250 @A1 1:500 @A3</p> <p>JOB NO. 140028</p> <p>DRAWING NO. C103</p>
--	------------------------------	--------------------	--------------------------	-------------------	--	--	--	---	--	---